



Strukturoc, Inc.

Exterior Renovation System

Renu-A-Wall

Quick and Easy

Quick installation with an Easy price

PROJECTS

- Commercial Buildings
- Strip Malls
- Office Fronts
- Parapets
- Utility Buildings
- Golf Course Buildings
- DOT Buildings
- Industrial Parks
- Fascia Walls
- Airport Hangars

PRODUCT

- Substrate: 20 gauge, G90
- Galvanized Steel ASTM A924
- 20 Yr Warranty on Standard Textured finish colors
- 30 YR WARRANTY ON EMBOSSED KYNAR
- 24 gauge trims to match finish
- Non -Insulated
- Hidden Fastener
- Custom Trims available
- Architect and Design friendly
- Miami-Dade County Approved

FINISHES


- Textured finish available in 24 standard colors. We will match custom colors. (sample must be sent in)
- Embossed finish available in 6 standard colors.



Before



After

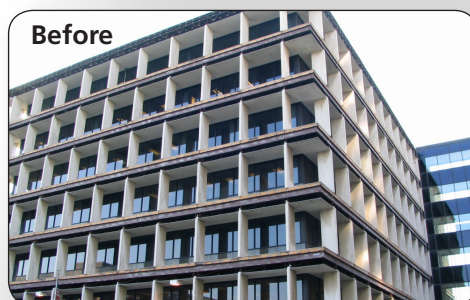

Before



After


INSTALLATION

- **Step 1**
Insure that the existing exterior will hold screws and anchors (Block, Brick, Ribbed Panel, Wood)
- **Step 2**
Install new trims around openings and base.
- **Step 3**
Insulated Install hat channel
- **Step 4**
Install Strukturoc wall panels, available in a textured (stucco) finish or an embossed finish.




Exterior Renovation System

www.strukturoc.com

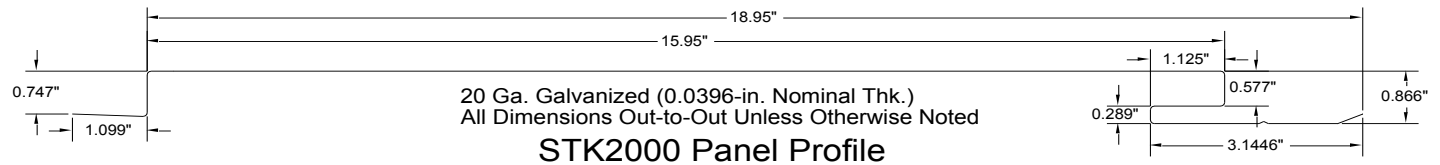


ATTACHEMENT DETAILS


Block Wall Detail @ Door Opening with Hat Channel
Note: Hat Channel is to be used @ 5' O.C. Max.

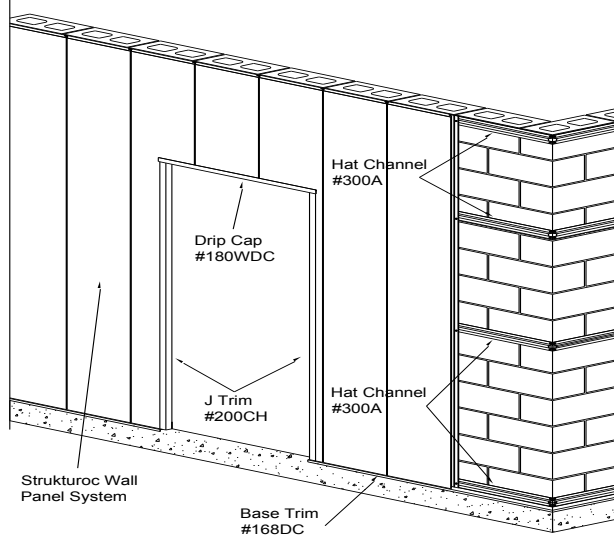


Block Wall Detail @ Outside Corner with Hat Channel
Note: Hat Channel is to be used @ 5' O.C. Max.

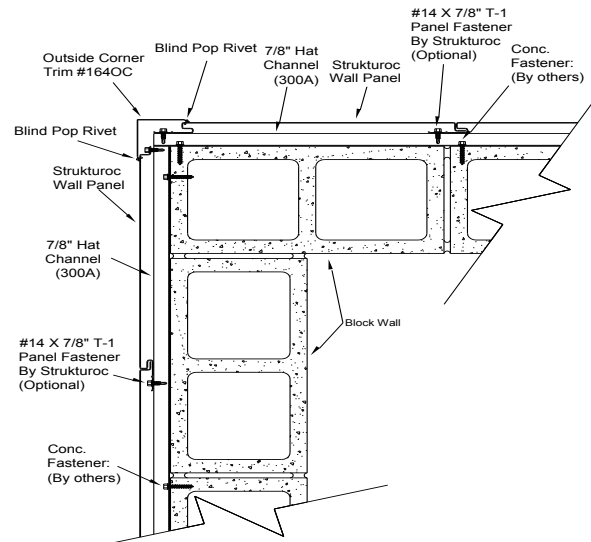

Detail @ Door Opening with Hat Channel
Note: Hat Channel is to be used @ 5' 0" O.C. Max.

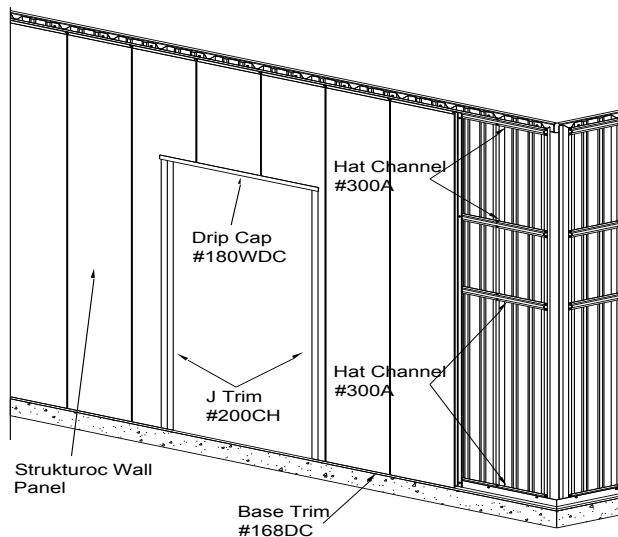

Detail @ Outside Corner with Hat Channel
Note: Hat Channel is to be used @ 5' 0" O.C. Max.

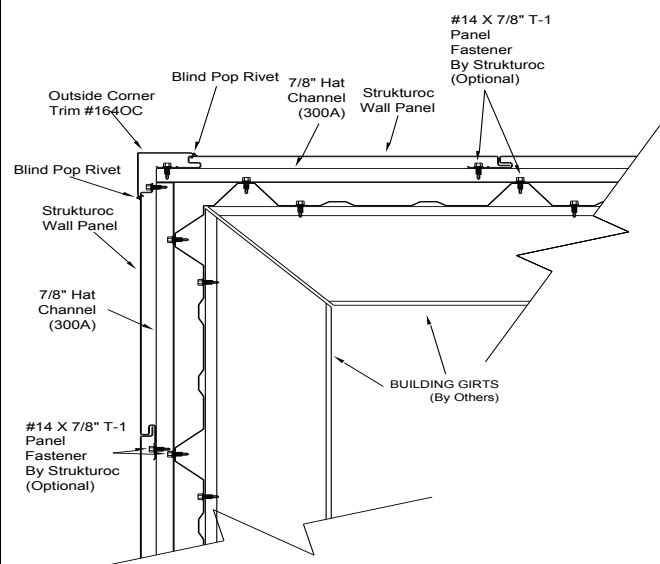

Testing:

- Coating ASTM 3363
- Water Penetration ASTM E331-86
- Color Retention (2000 hours) ASTM G7-05
- Structural ASTM E1592
- Racking Shear ASTM E72-80
- Water Soak ASTM D870
- Salt Spray ASTM B-117
- Weathering ASTM G7-05
- Air Infiltration ASTM E283-91
- Flammability ASTM E-84

For Information Contact:

TransAmerican Strukturoc, Inc.
920 Apollo Road, Ste. 120
Eagan, Mn. 55121
952-884-7694

www.strukturoc.com