


TransAmerican
Strukuroc, Inc.

920 Apollo Road, Suite 120
Eagan, MN 55121
Phone: 952-884-7694
Fax: 651-403-6766
Web: www.strukuroc.com

Horizontal Plywood Detail @ Wall Base without Hat Channel

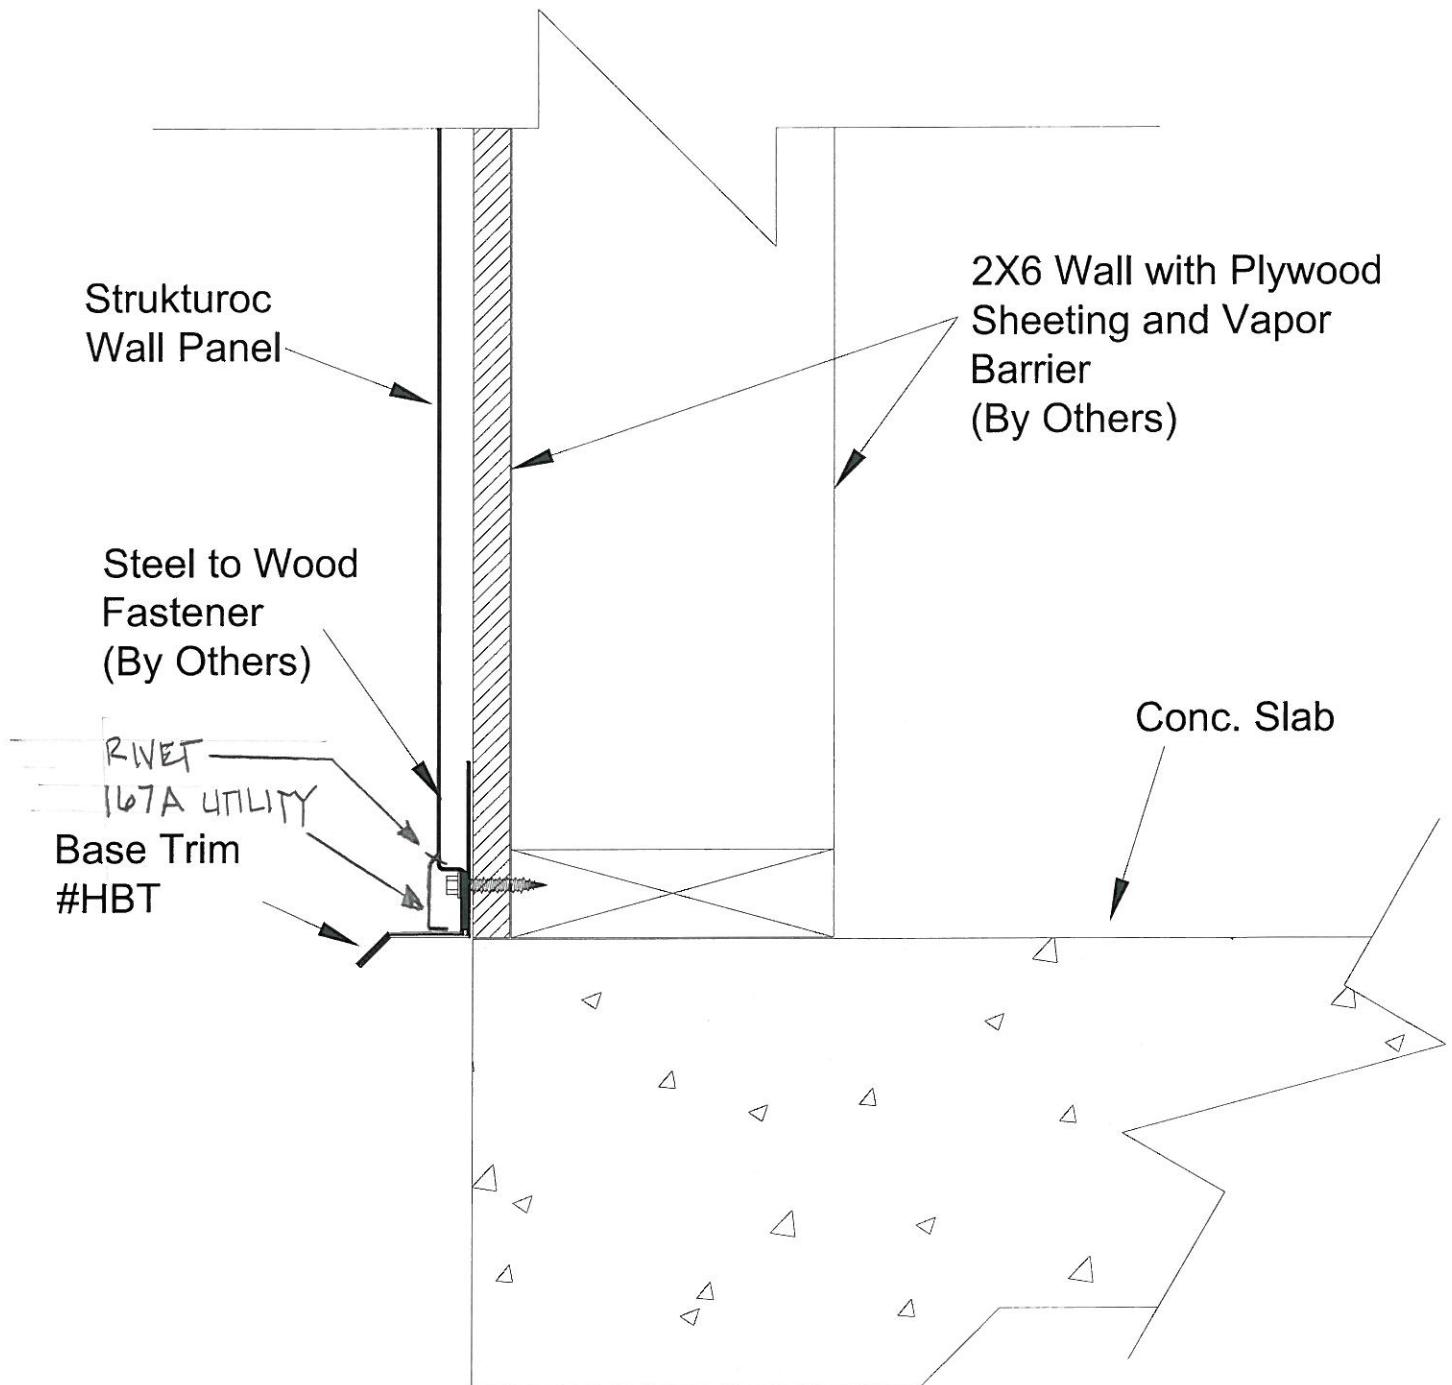

Detailed By: Phil Ales
Date: 2/18/2010

Drawing Name: Wall Panel Over Plywood Wall