


TransAmerican
Strukturoc, Inc.


920 Apollo Road, Suite 120
Eagan, MN 55121
Phone: 952-884-7694
Fax: 651-403-6766
Web: www.strukturoc.com

Horizontal Plywood Detail @ Window Opening without Hat Channel

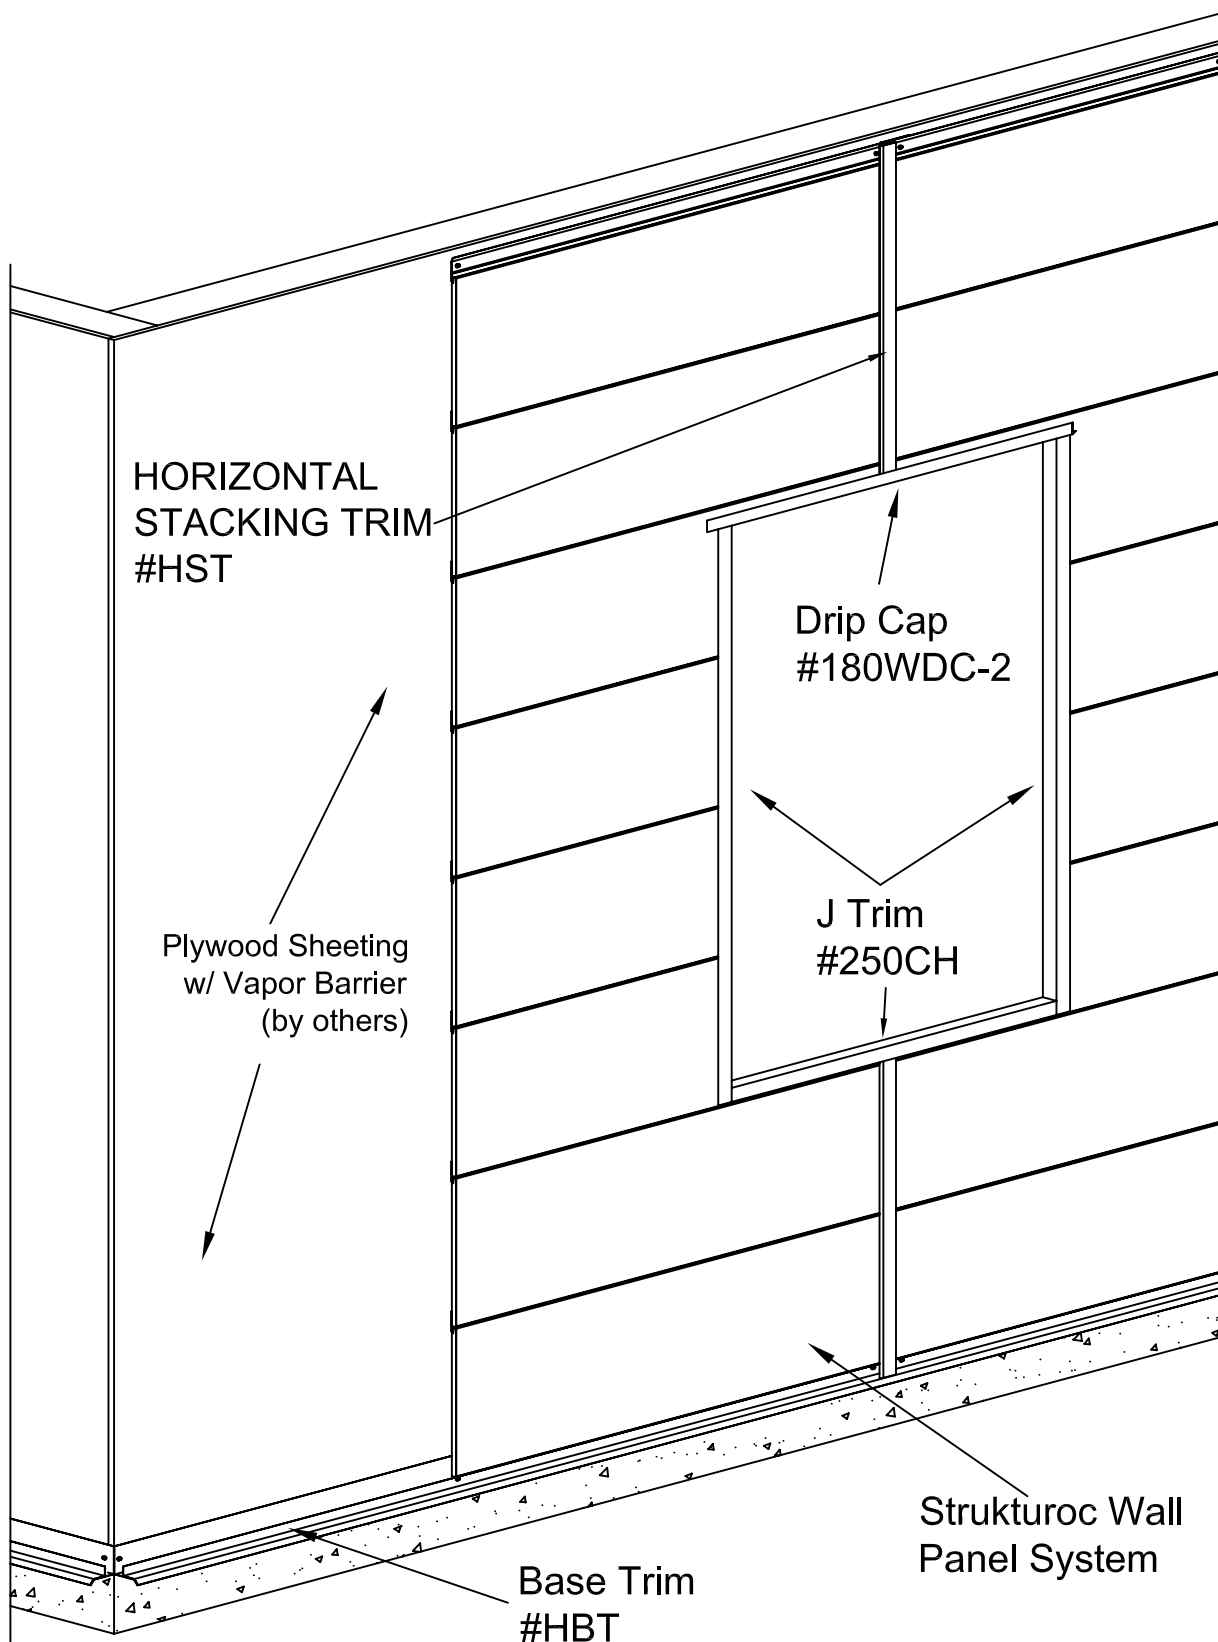

Detailed By: Phil Ales
Date: 2/18/2010


Drawing Name: Wall Panel Over Plywood Wall

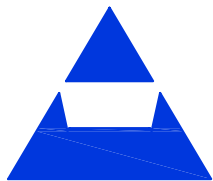

TransAmerican
Strukturoc, Inc.


920 Apollo Road, Suite 120
Eagan, MN 55121
Phone: 952-884-7694
Fax: 651-403-6766
Web: www.strukturoc.com

Horizontal Plywood Detail @ Door Opening without Hat Channel

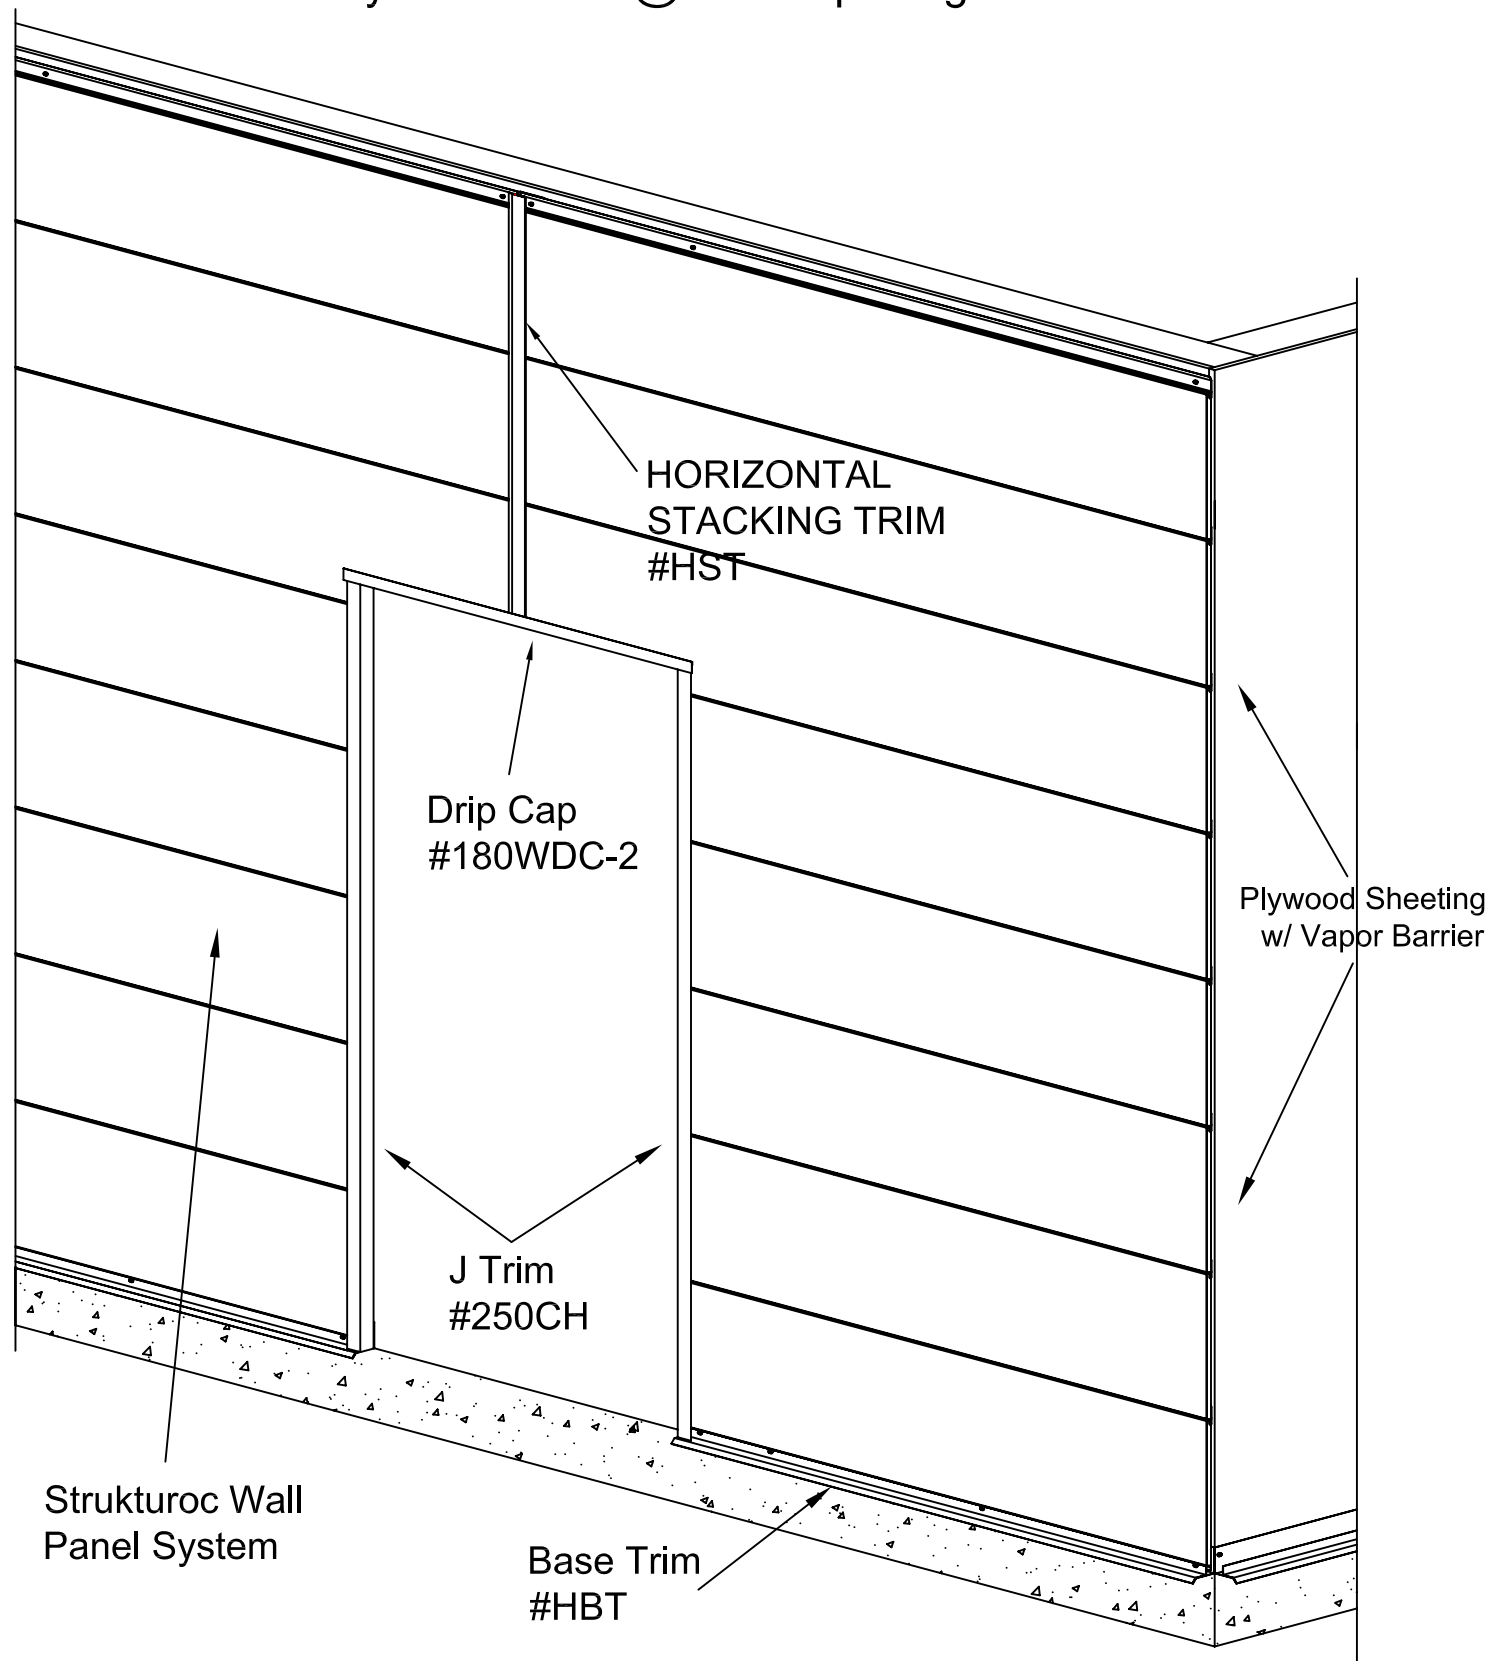

Detailed By: Phil Ales
Date: 2/18/2010


Drawing Name: Wall Panel Over Plywood Wall

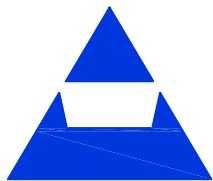

**TransAmerican
Strukturoc, Inc.**


920 Apollo Road, Suite 120
Eagan, MN 55121
Phone: 952-884-7694
Fax: 651-403-6766
Web: www.strukturoc.com

Horizontal Plywood Detail @ Wall Base without Hat Channel

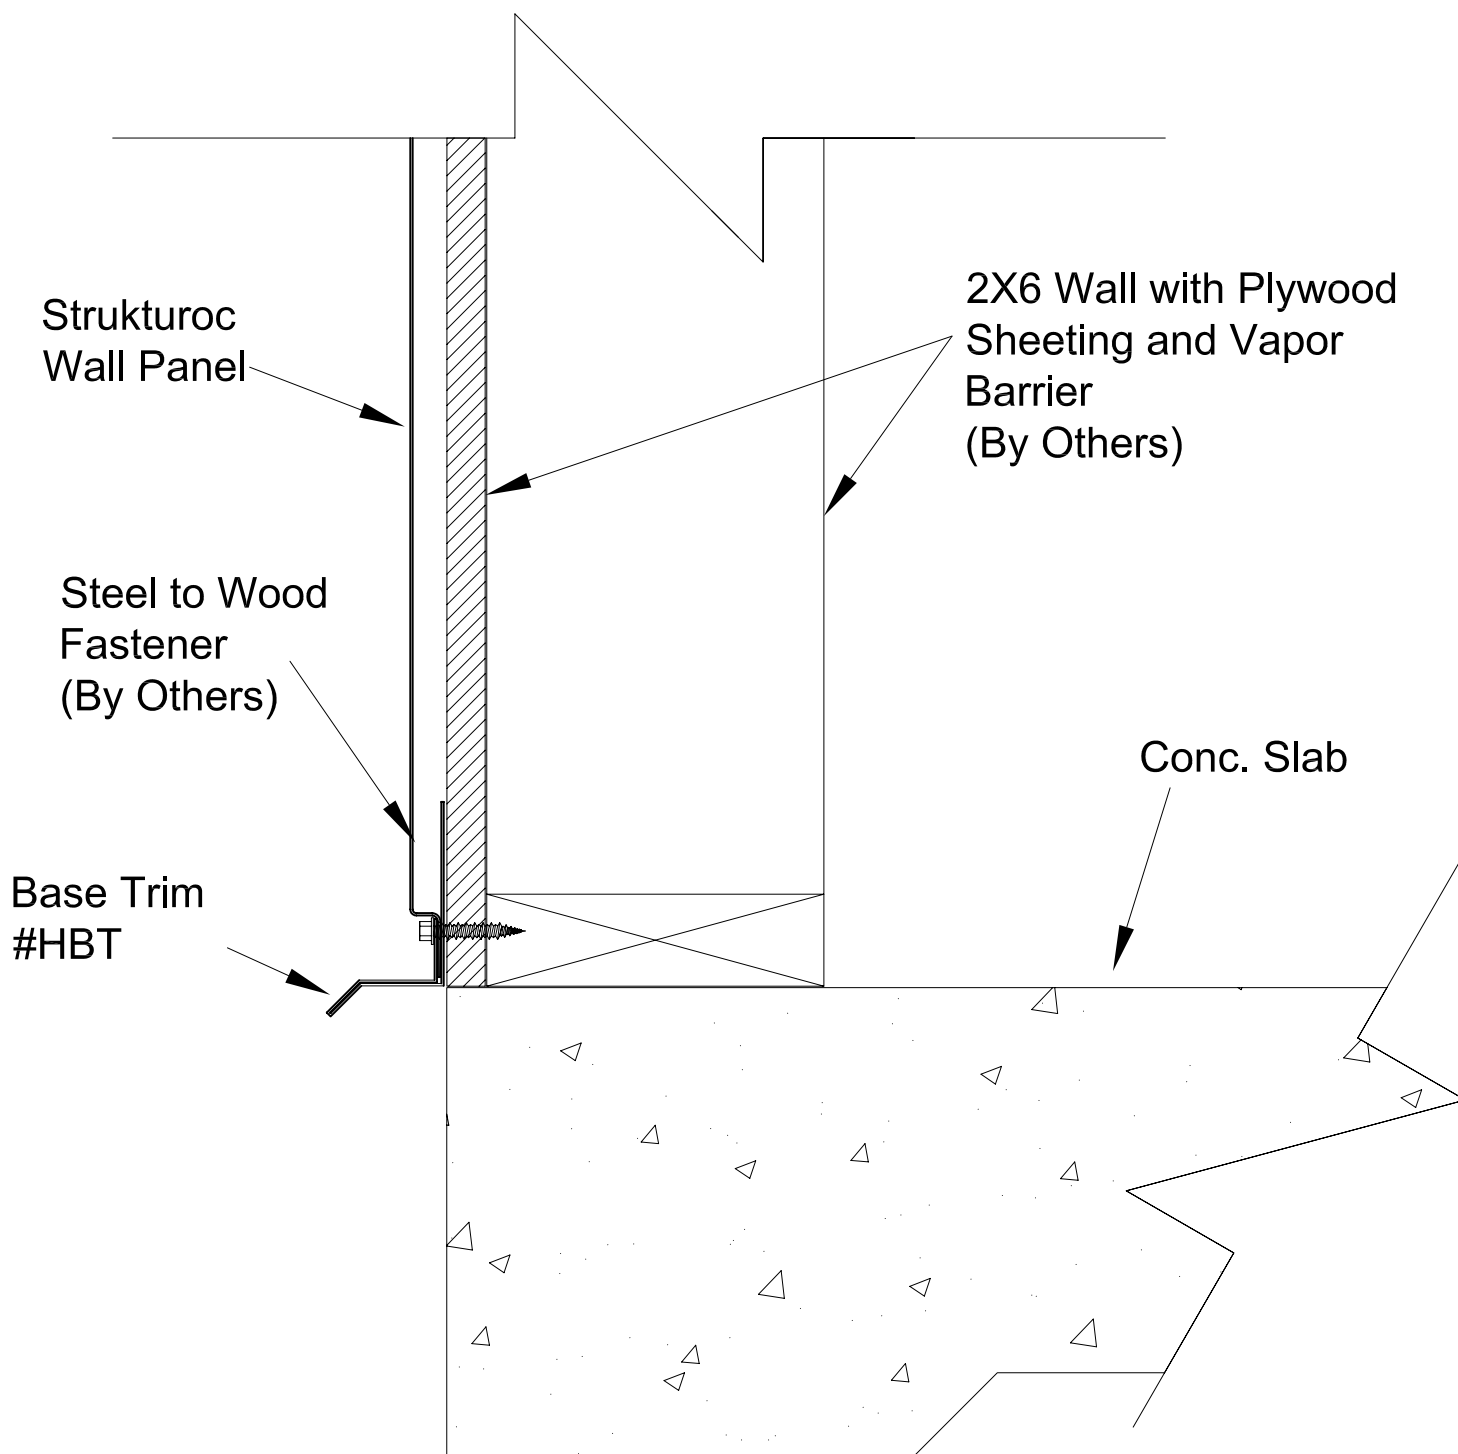

Detailed By: Phil Ales
Date: 2/18/2010


Drawing Name: Wall Panel Over Plywood Wall

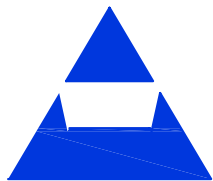

**TransAmerican
Strukturoc, Inc.**


920 Apollo Road, Suite 120
Eagan, MN 55121
Phone: 952-884-7694
Fax: 651-403-6766
Web: www.strukturoc.com

Horizontal Plywood Detail @ Window Sill without Hat Channel

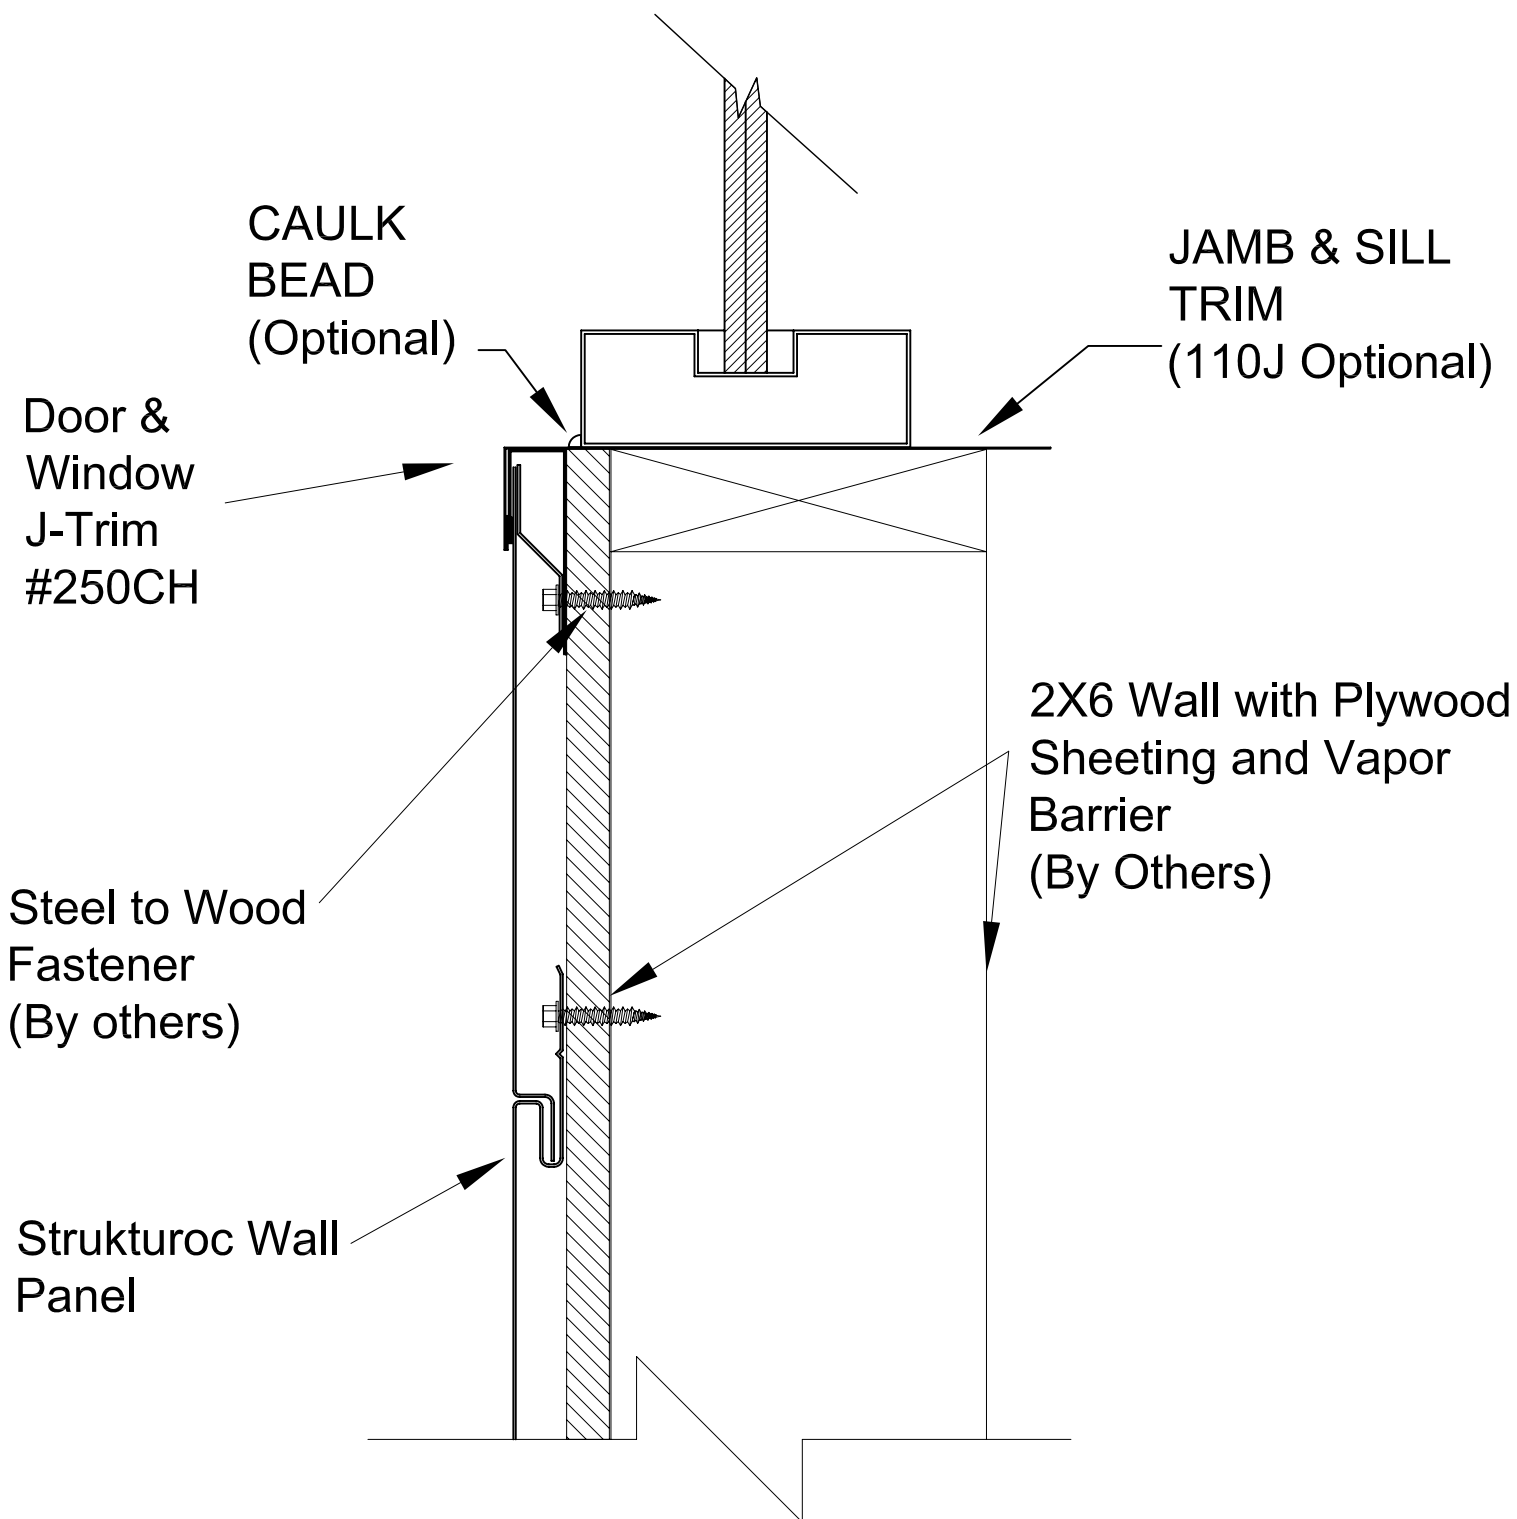

Detailed By: Phil Ales
Date: 2/18/2010


Drawing Name: Wall Panel Over Plywood Wall

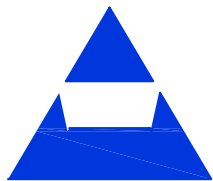


**TransAmerican
Strukturoc, Inc.**

920 Apollo Road, Suite 120
Eagan, MN 55121
Phone: 952-884-7694
Fax: 651-403-6766
Web: www.strukturoc.com

Horizontal Plywood Detail @ Window Head without Hat Channel

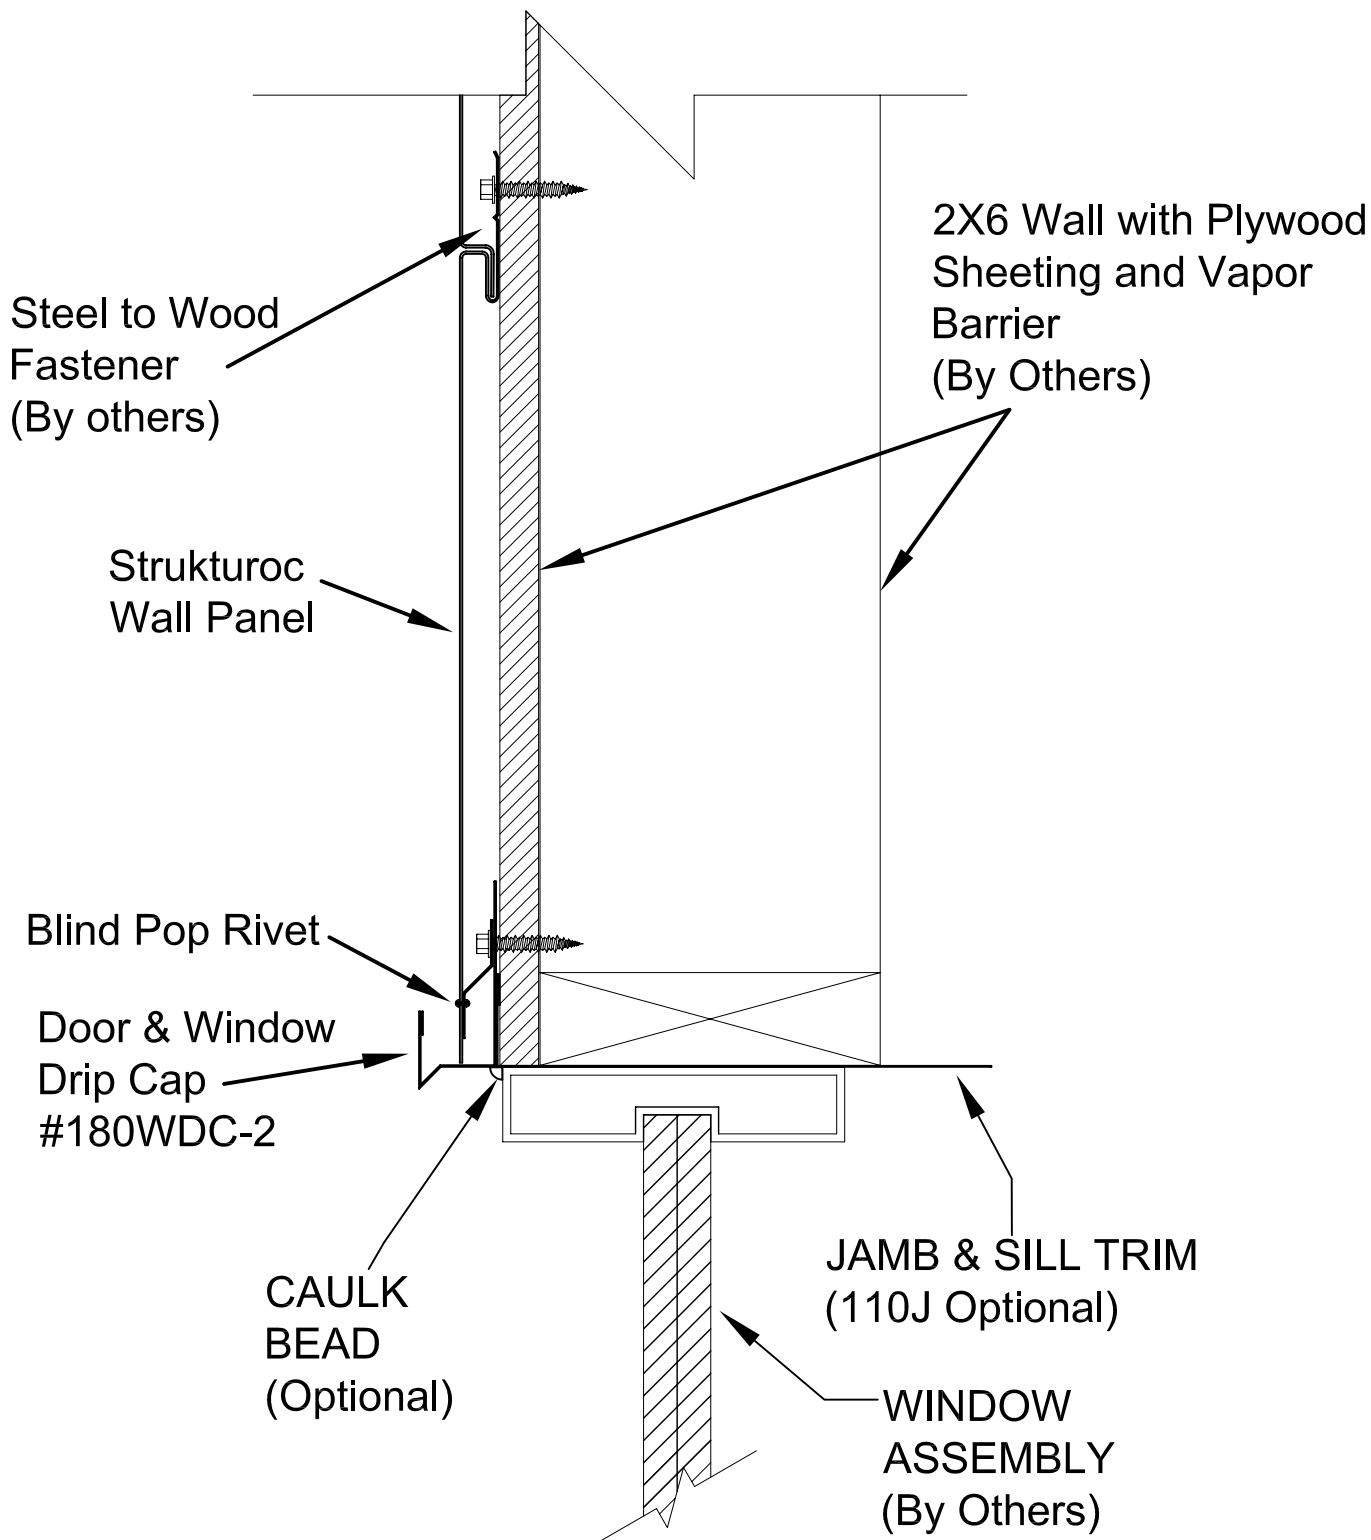


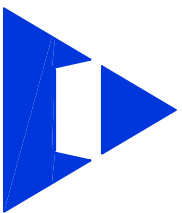

TransAmerican
Strukturoc, Inc.

920 Apollo Road, Suite 120
Eagan, MN 55121
Phone: 952-884-7694
Fax: 651-403-6766
Web: www.strukturoc.com


Horizontal Plywood Detail @ Window Jamb without Hat Channel

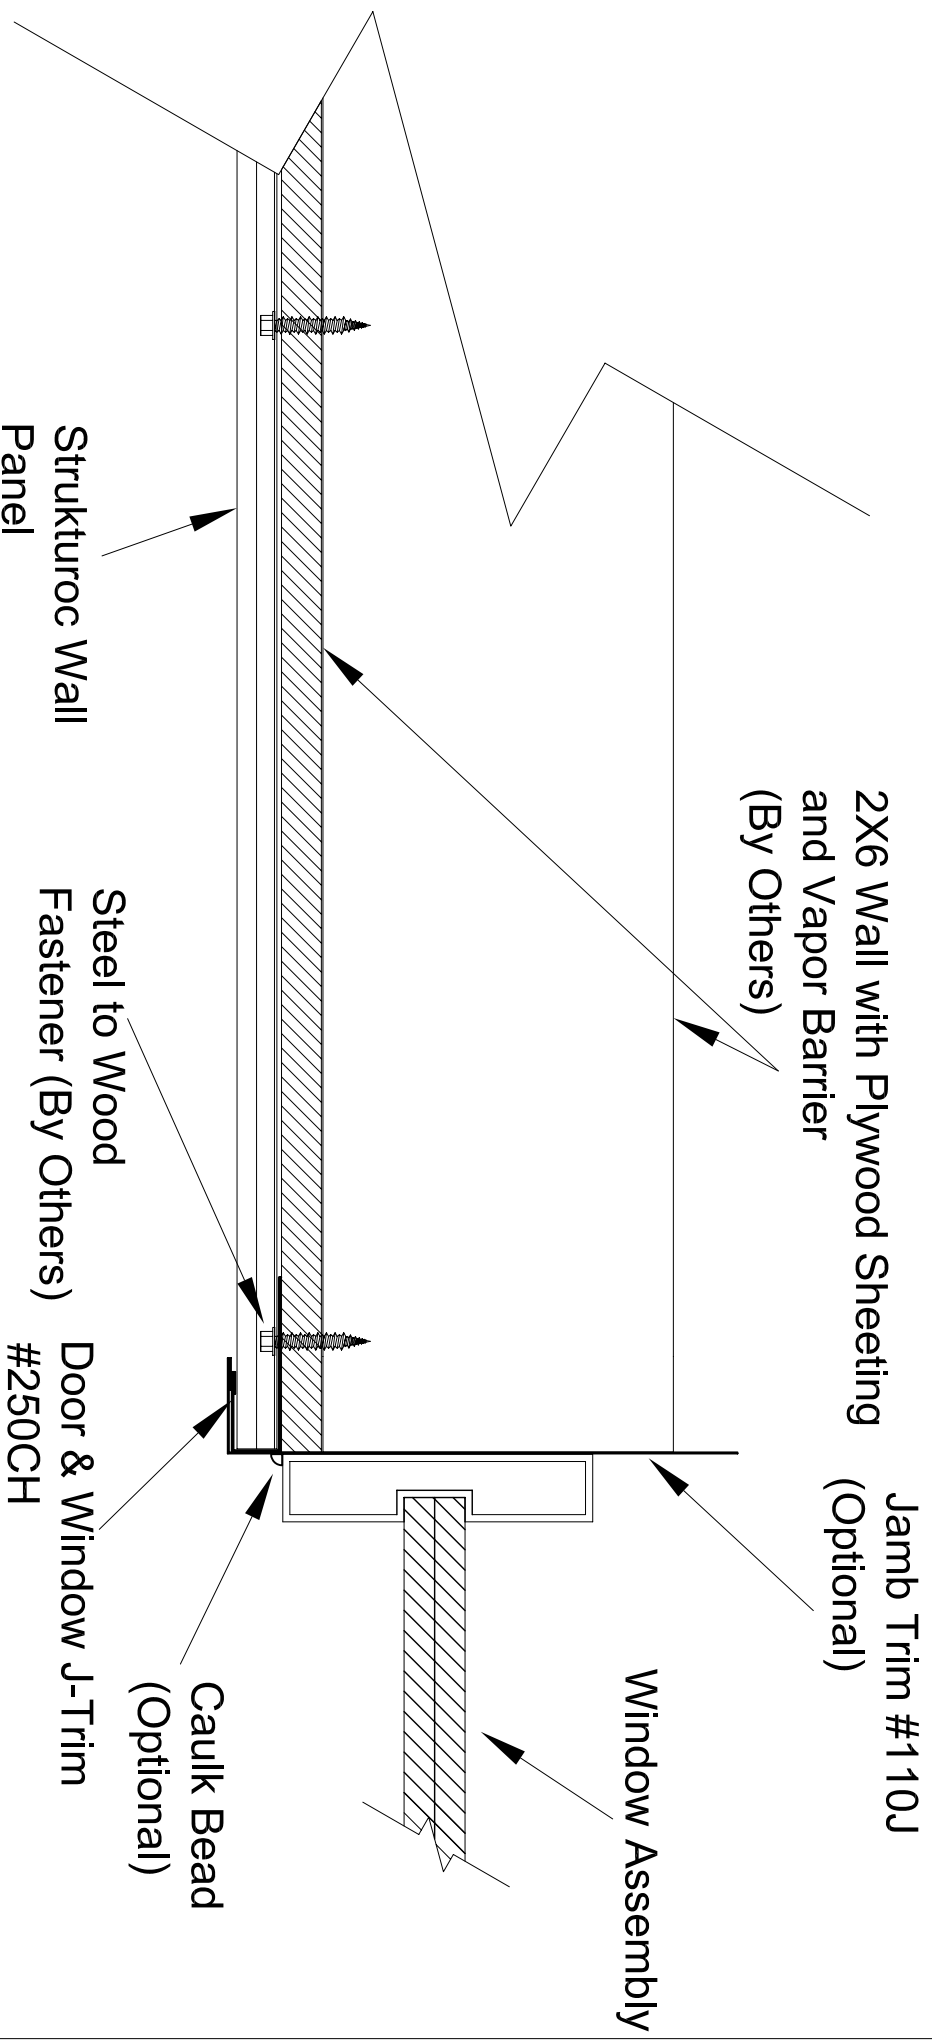

Detailed By: Phil Ales

Date: 2/18/2010


Drawing Name: Wall Panel Over Plywood Wall

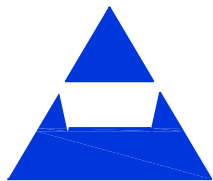

**TransAmerican
Strukturoc, Inc.**


920 Apollo Road, Suite 120
Eagan, MN 55121
Phone: 952-884-7694
Fax: 651-403-6766
Web: www.strukturoc.com

Horizontal Plywood Detail @ Door Head without Hat Channel

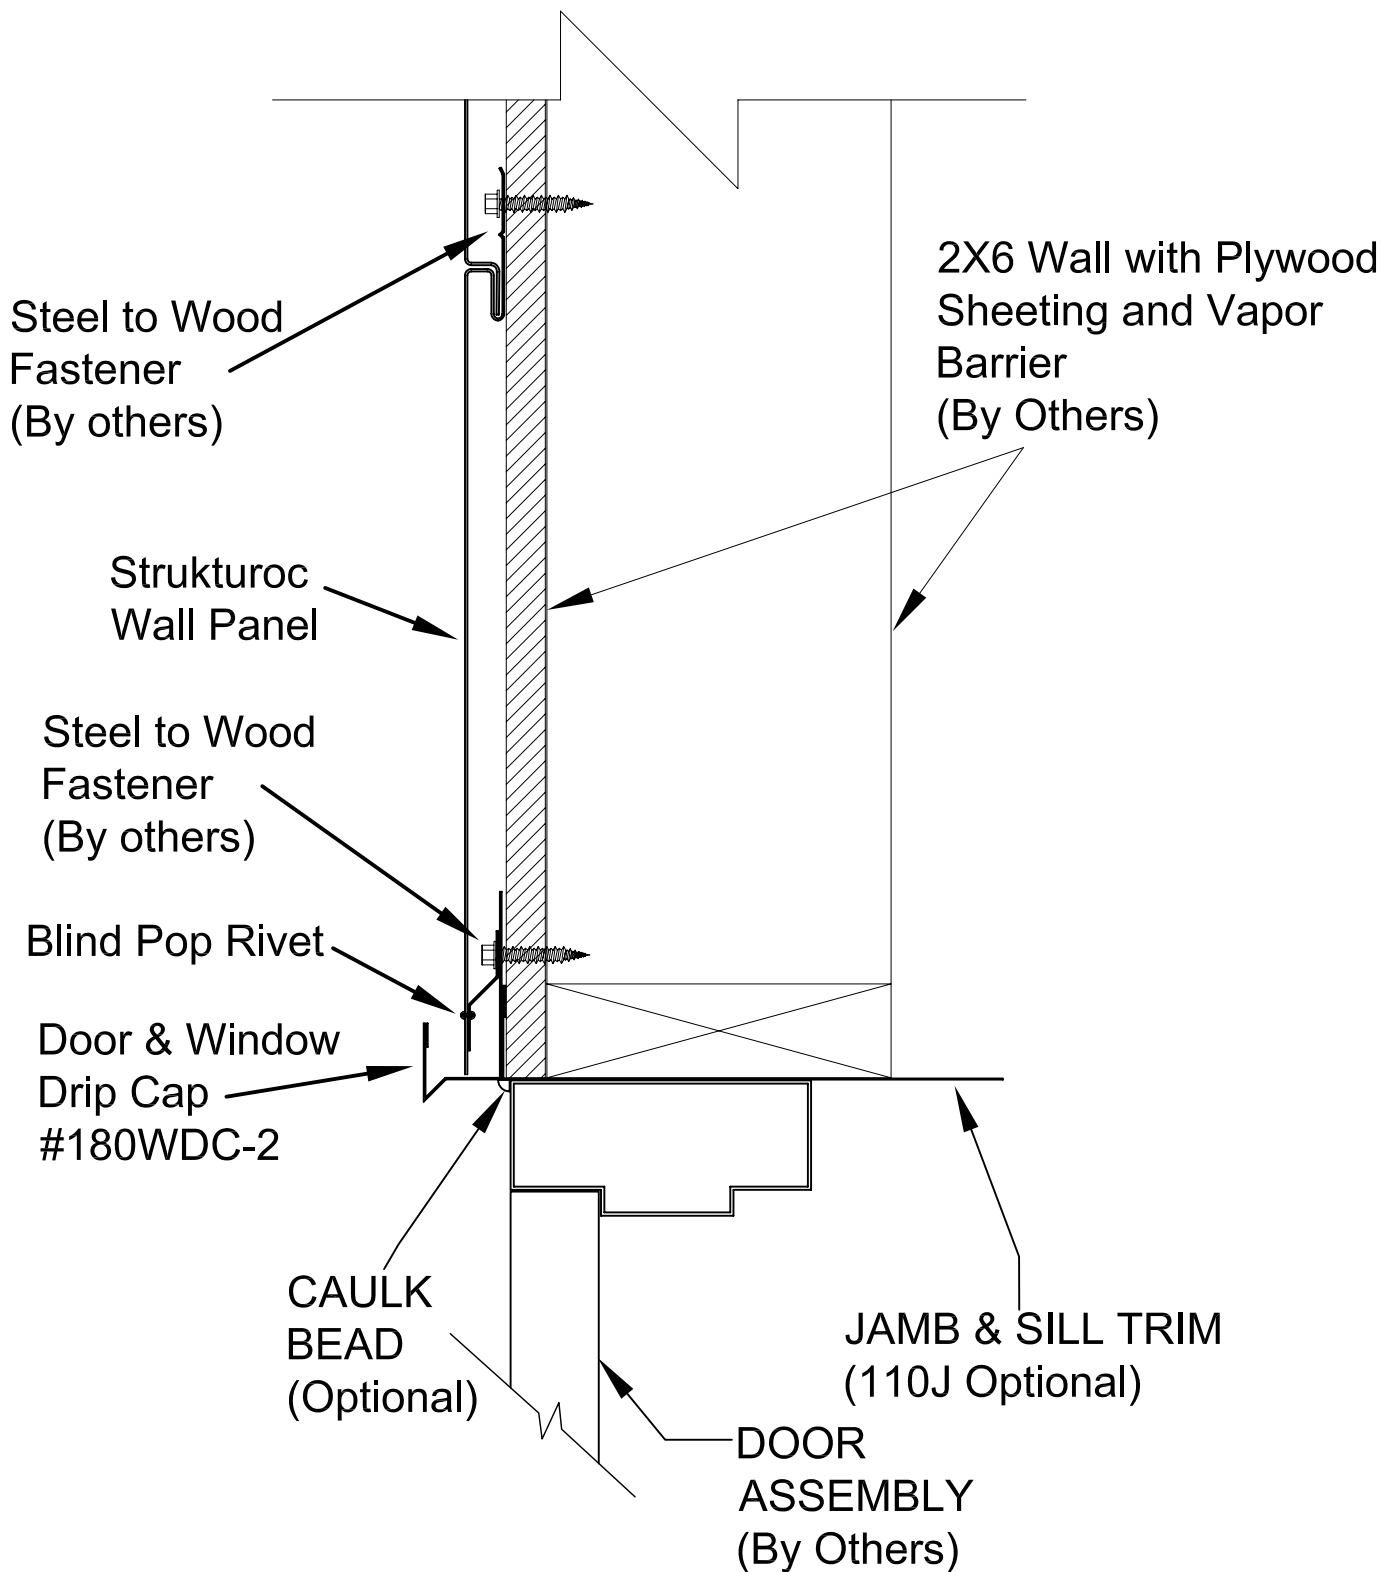



Detailed By: Phil Ales
Date: 2/18/2010

Drawing Name: Wall Panel Over Plywood Wall

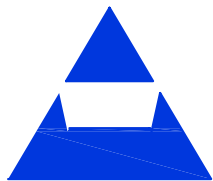

Horizontal Plywood Detail @ Service Door Head with Hat Channel

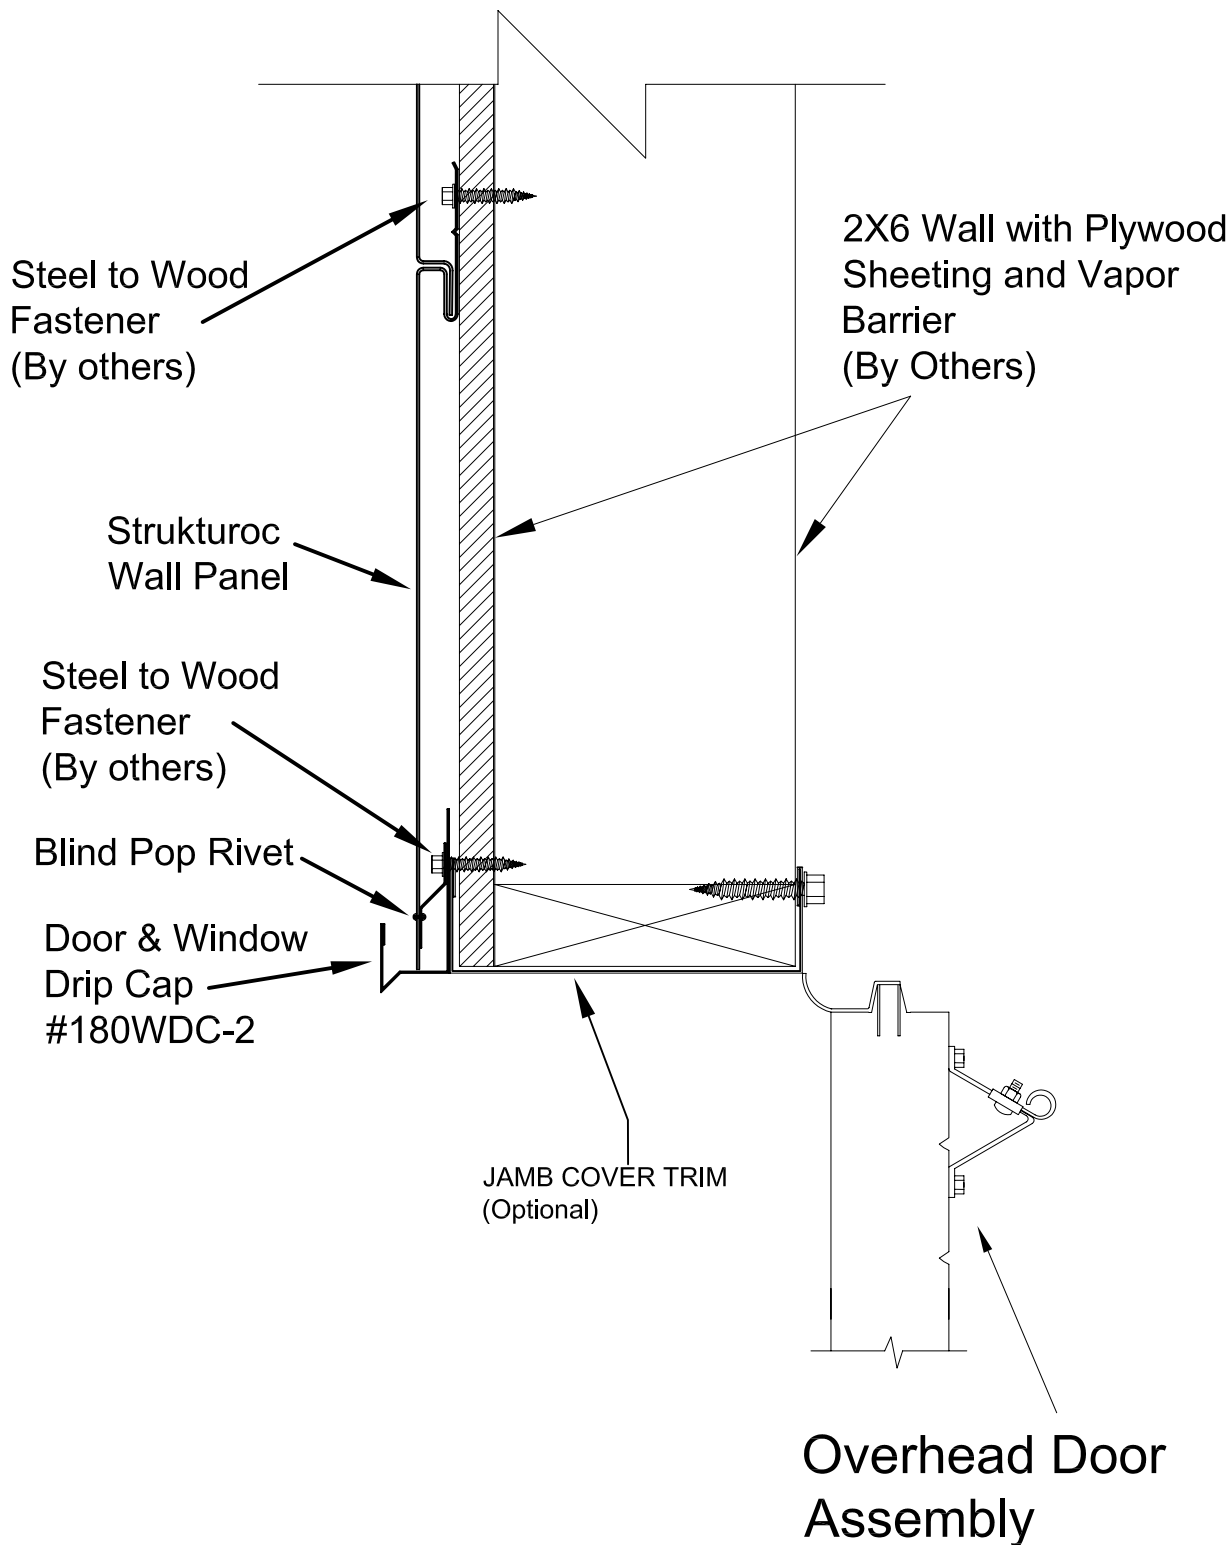


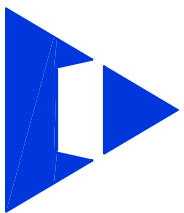

**TransAmerican
Strukturec, Inc.**

920 Apollo Road, Suite 120
Eagan, MN 55121
Phone: 952-884-7694
Fax: 651-403-6766
Web: www.strukturec.com


Horizontal Plywood Detail @ Service Door Jamb without Hat Channel

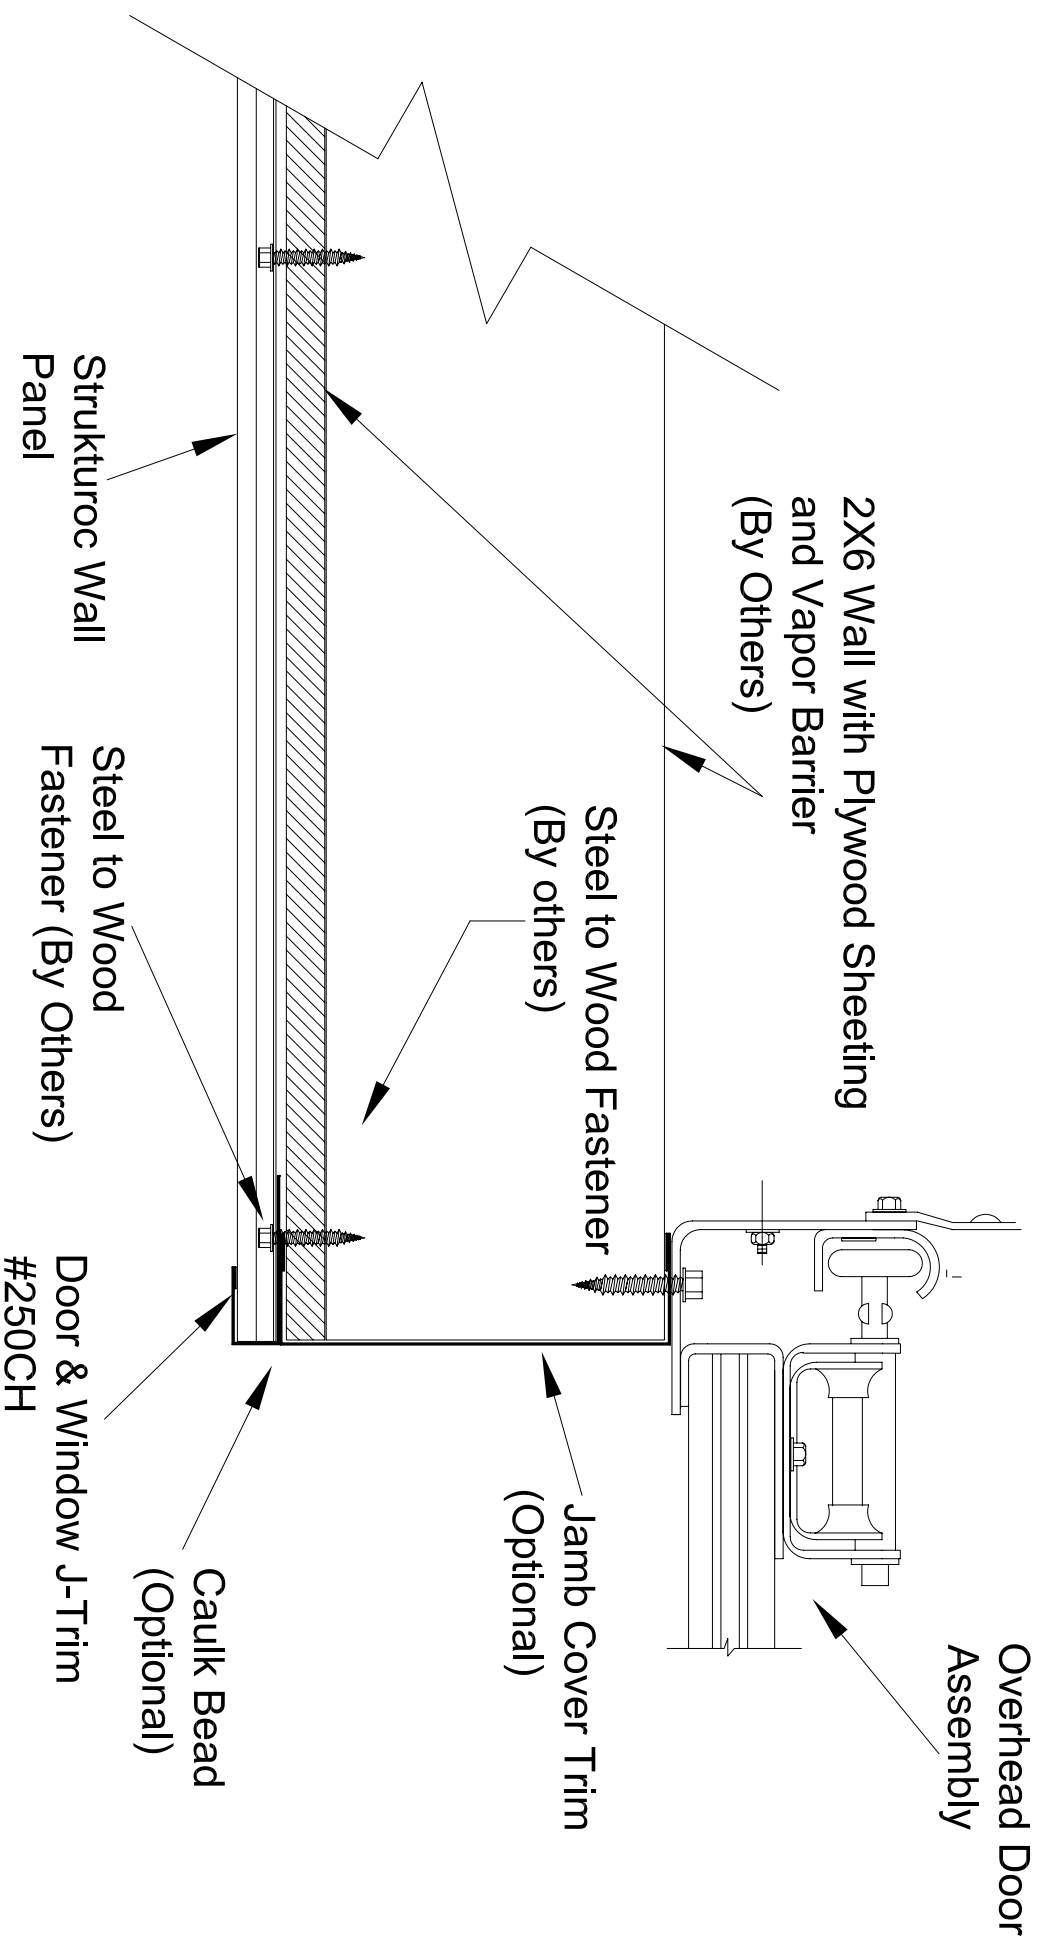

Detailed By: Phil Ales

Date: 2/18/2010


Drawing Name: Wall Panel Over Plywood Wall

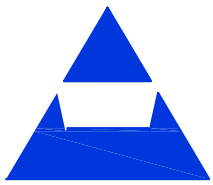

TransAmerican
Strukturoc, Inc.

920 Apollo Road, Suite 120
Eagan, MN 55121
Phone: 952-884-7694
Fax: 651-403-6766
Web: www.strukturoc.com


Horizontal Plywood Detail @ Outside Corner without Hat Channel

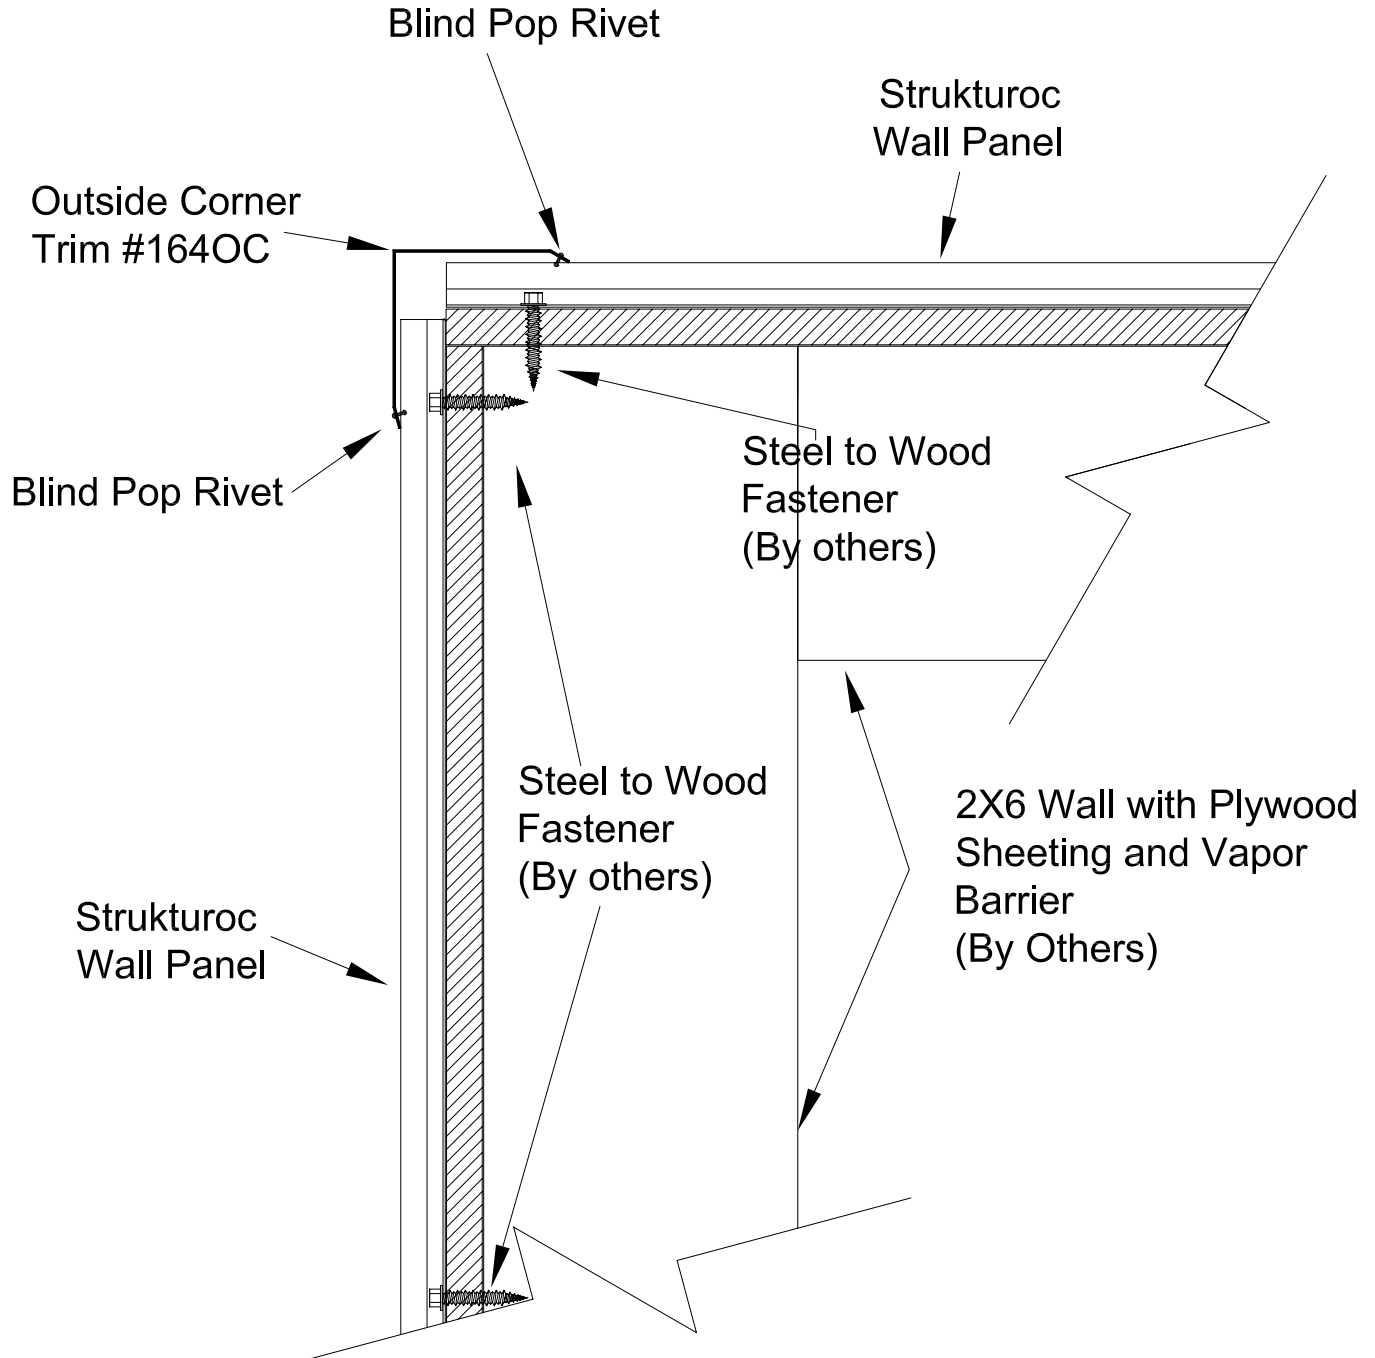

Detailed By: Phil Ales

Date: 2/18/2010


Drawing Name: Wall Panel Over Plywood Wall

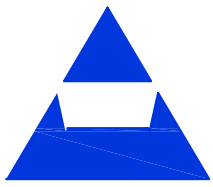

**TransAmerican
Strukturoc, Inc.**


920 Apollo Road, Suite 120
Eagan, MN 55121
Phone: 952-884-7694
Fax: 651-403-6766
Web: www.strukturoc.com

Horizontal Plywood Detail @ Inside Corner without Hat Channel

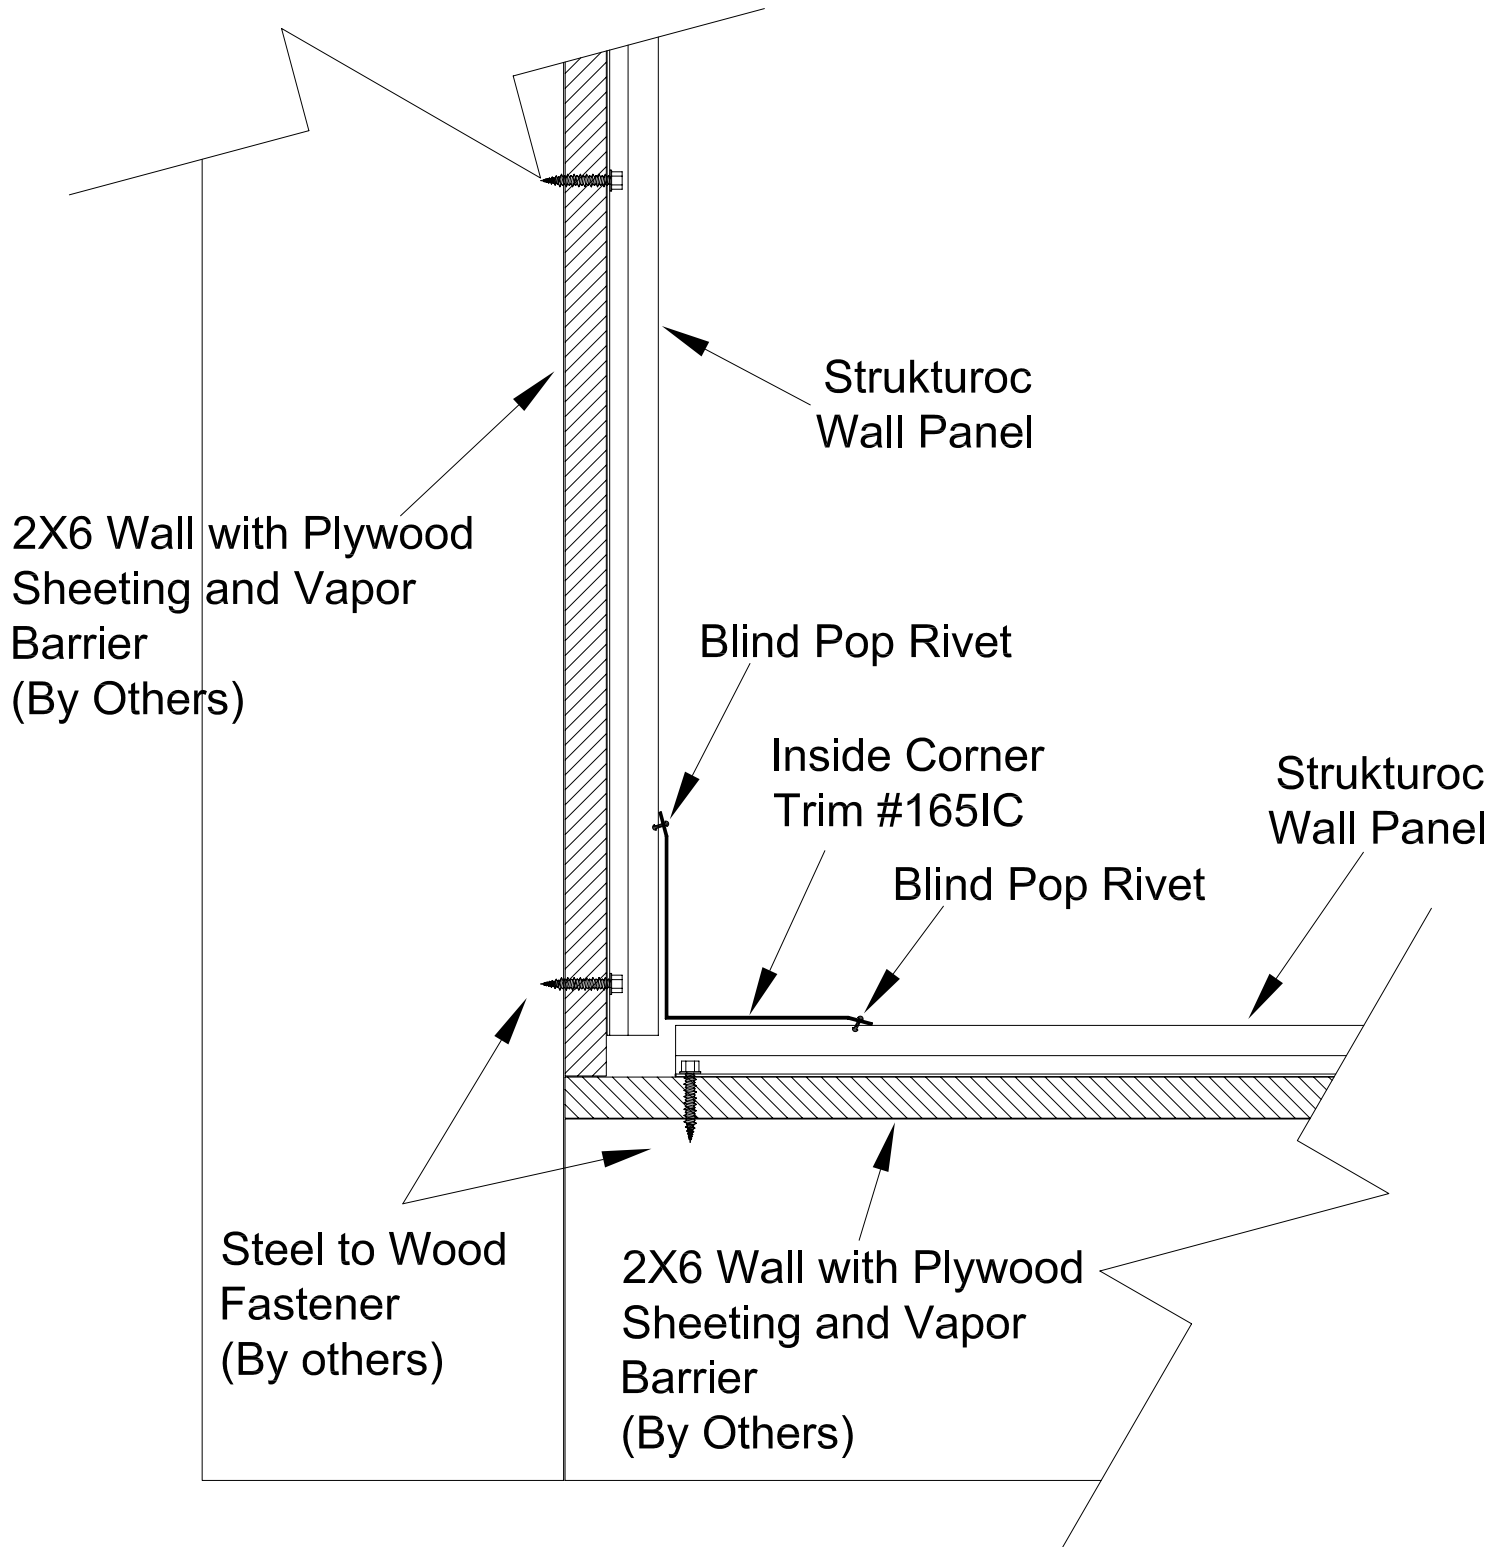

Detailed By: Phil Ales
Date: 2/18/2010


Drawing Name: Wall Panel Over Plywood Wall

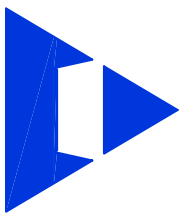

TransAmerican
Strukturec, Inc.

920 Apollo Road, Suite 120
Eagan, MN 55121
Phone: 952-884-7694
Fax: 651-403-6766
Web: www.strukturec.com

Horizontal Plywood Detail @ Horizontal Splice Trim

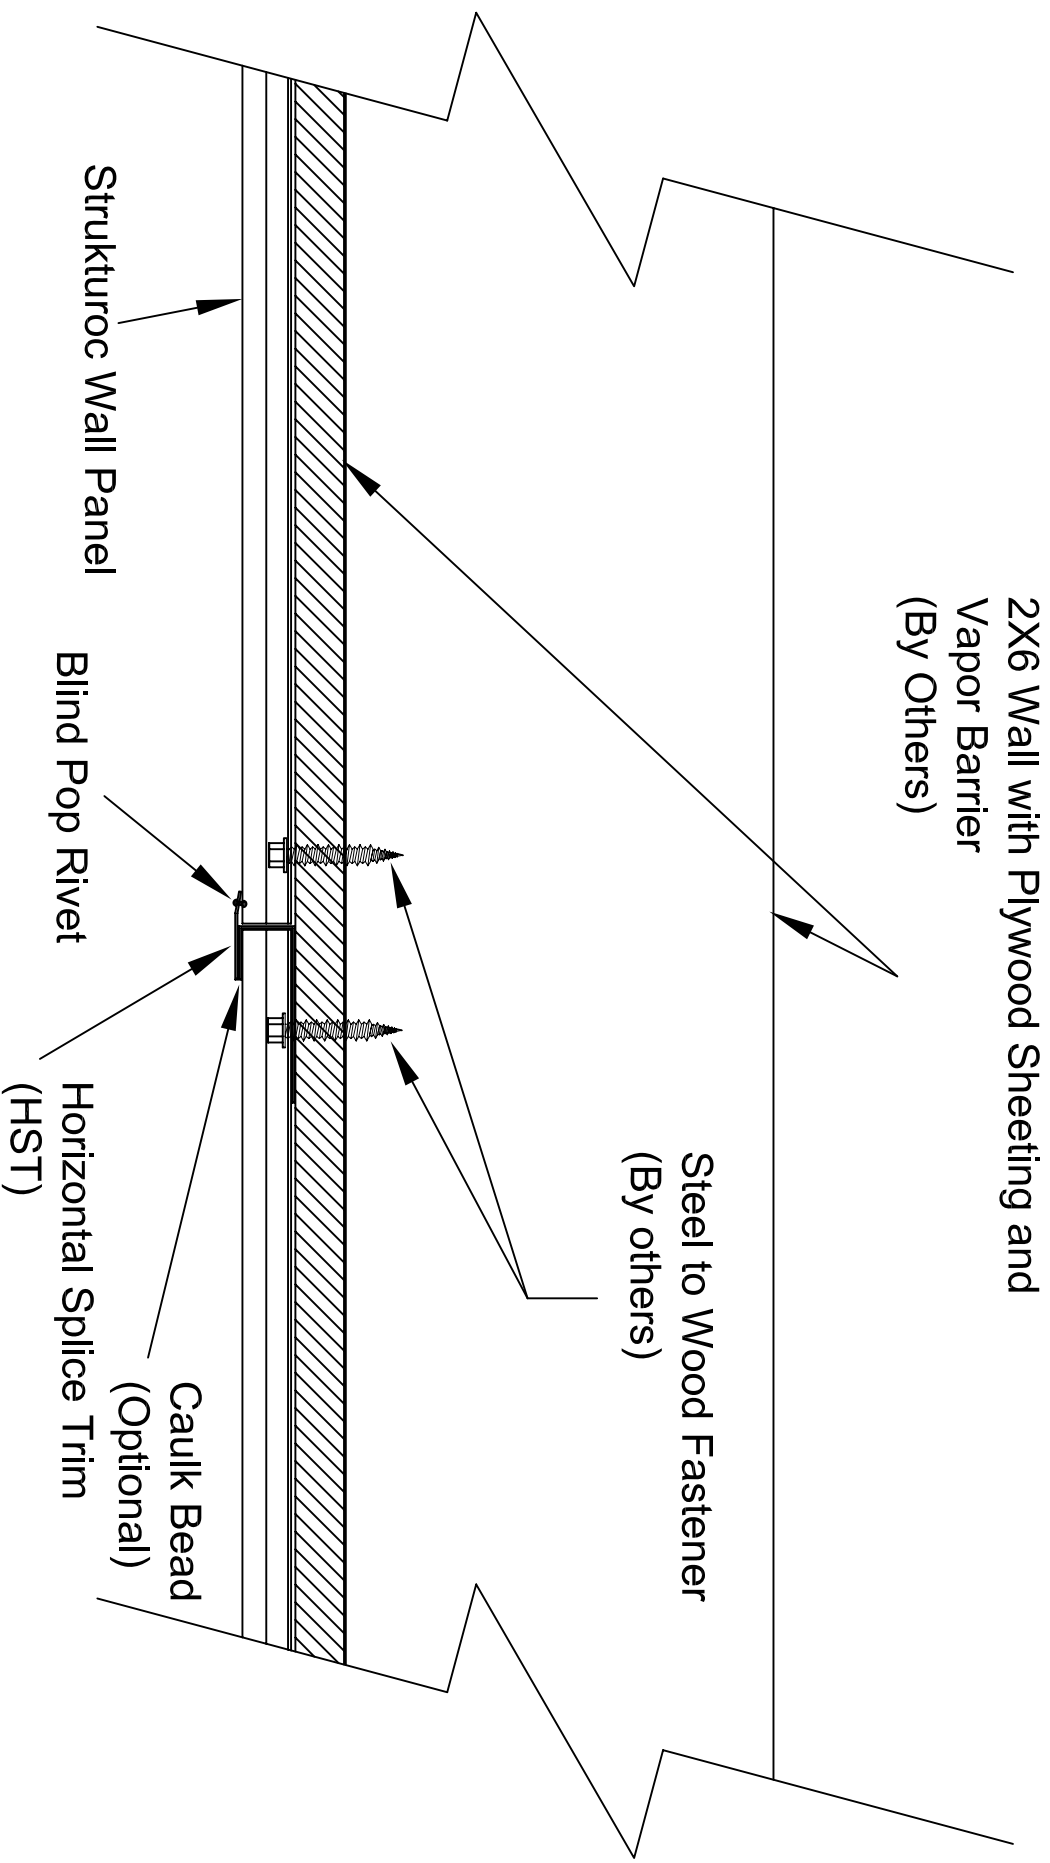

Detailed By: Phil Ales


Date: 2/18/2010

Drawing Name: Wall Panel Over Plywood Wall

STRUKTUROC

HORIZONTAL BASE TRIM #HBT

Finish

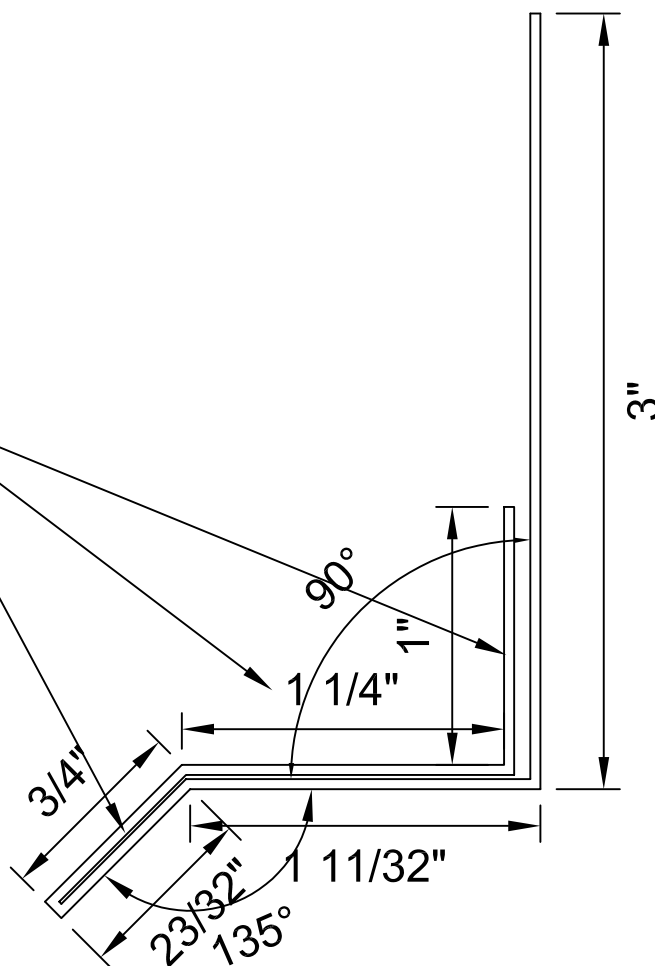


Blank: 8.0625"

Material: 24ga.

STRUKTUROC

WINDOW & DOOR TRIM WITHOUT H.C. #250CH

NOTE: ALL TRIMS COME STANDARD AT 12' 0" LONG (**NO EXCEPTIONS**).

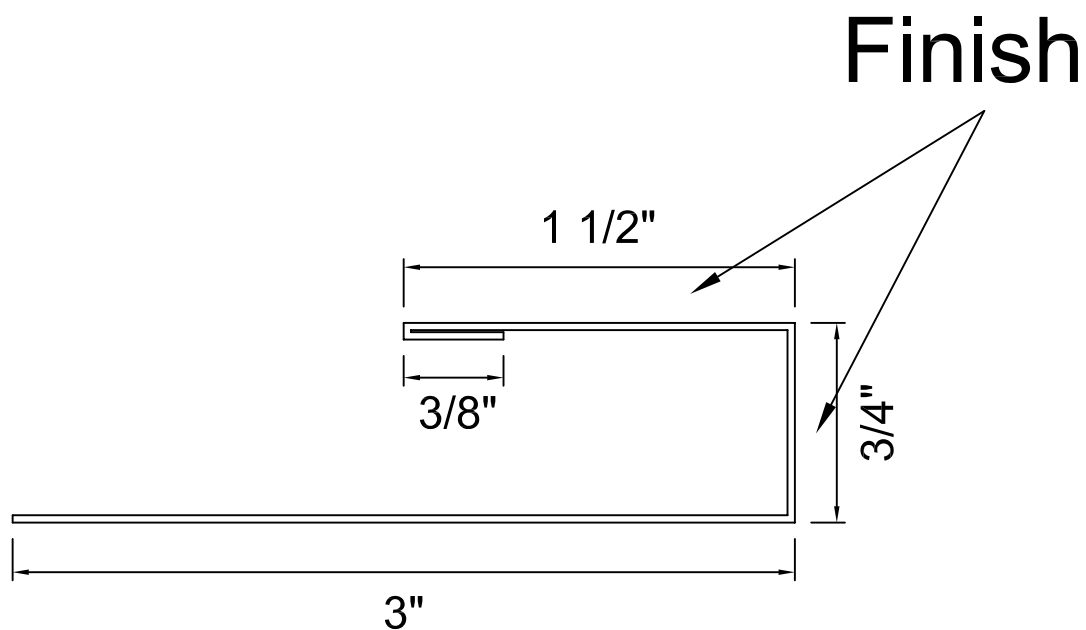


Blank: 5.625"

Material: 24ga.

STRUKTUROC

WINDOW & DOOR CAP WITHOUT H.C. #180WDC-2

NOTE: ALL TRIMS COME STANDARD AT 12' 0" LONG (**NO EXCEPTIONS**).

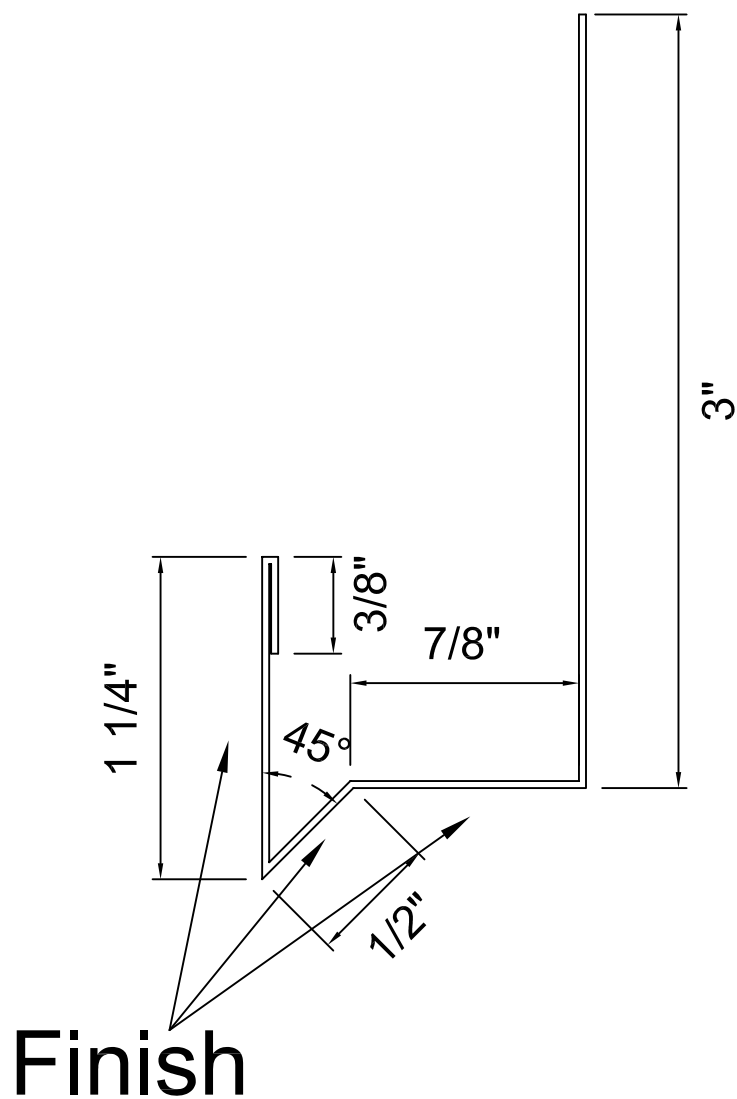


Blank: 6"

Material: 24ga.

STRUKTUROC

HORIZONTAL STACKING TRIM #HST

NOTE: ALL TRIMS COME STANDARD AT 12' 0" LONG (**NO EXCEPTIONS**).

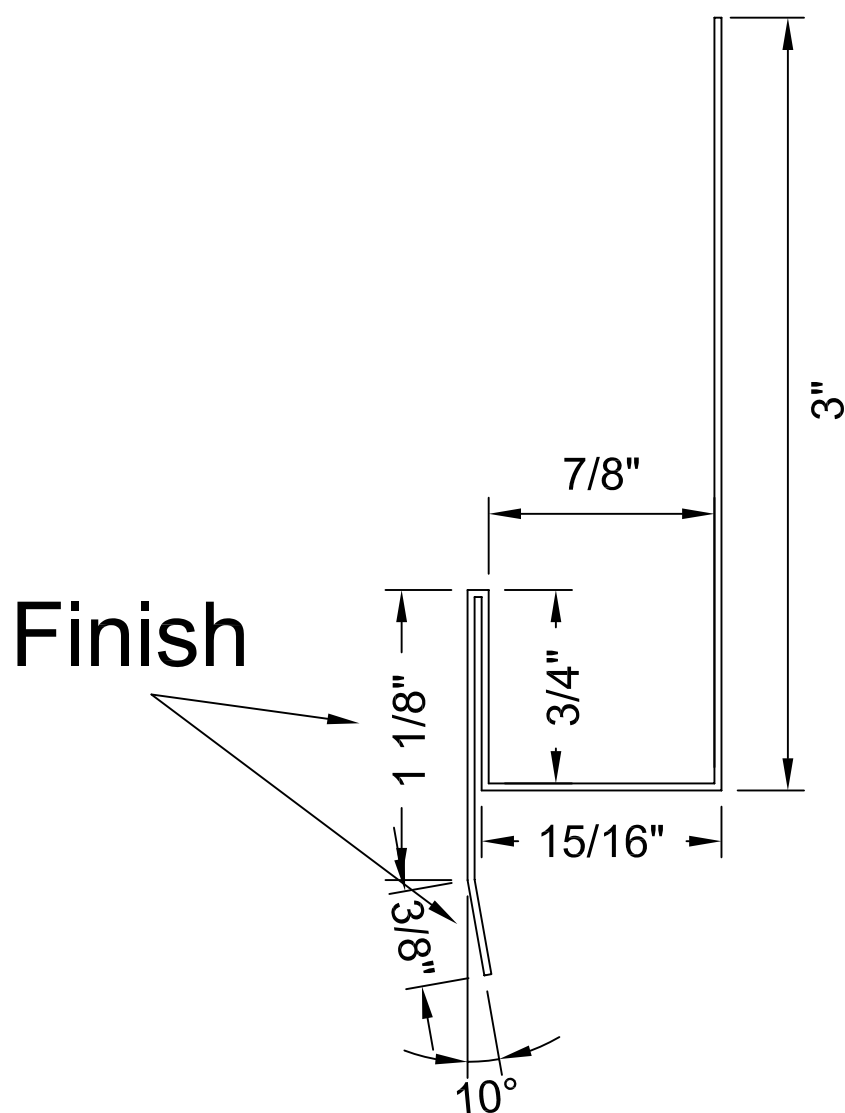


Blank: 6.1875"

Material: 24ga.

STRUKTUROC

OUTSIDE CORNER #164OC

NOTE: ALL TRIMS COME STANDARD AT 12' 0" LONG (**NO EXCEPTIONS**).

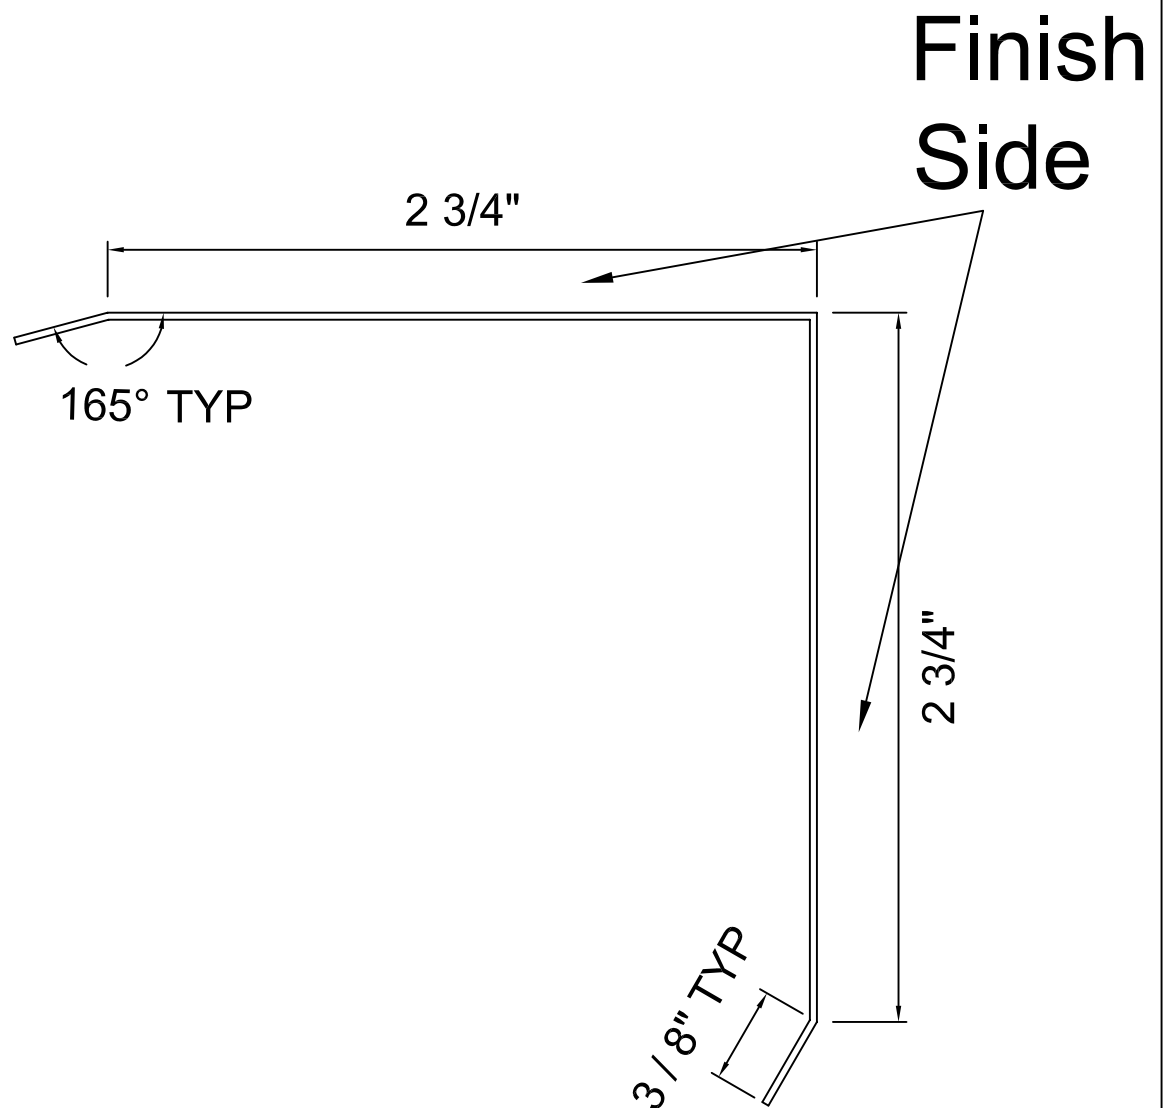


Blank: 6.25"

Material: 24ga.

STRUKTUROC

INSIDE CORNER #165IC

NOTE: ALL TRIMS COME STANDARD AT 12' 0" LONG (**NO EXCEPTIONS**).

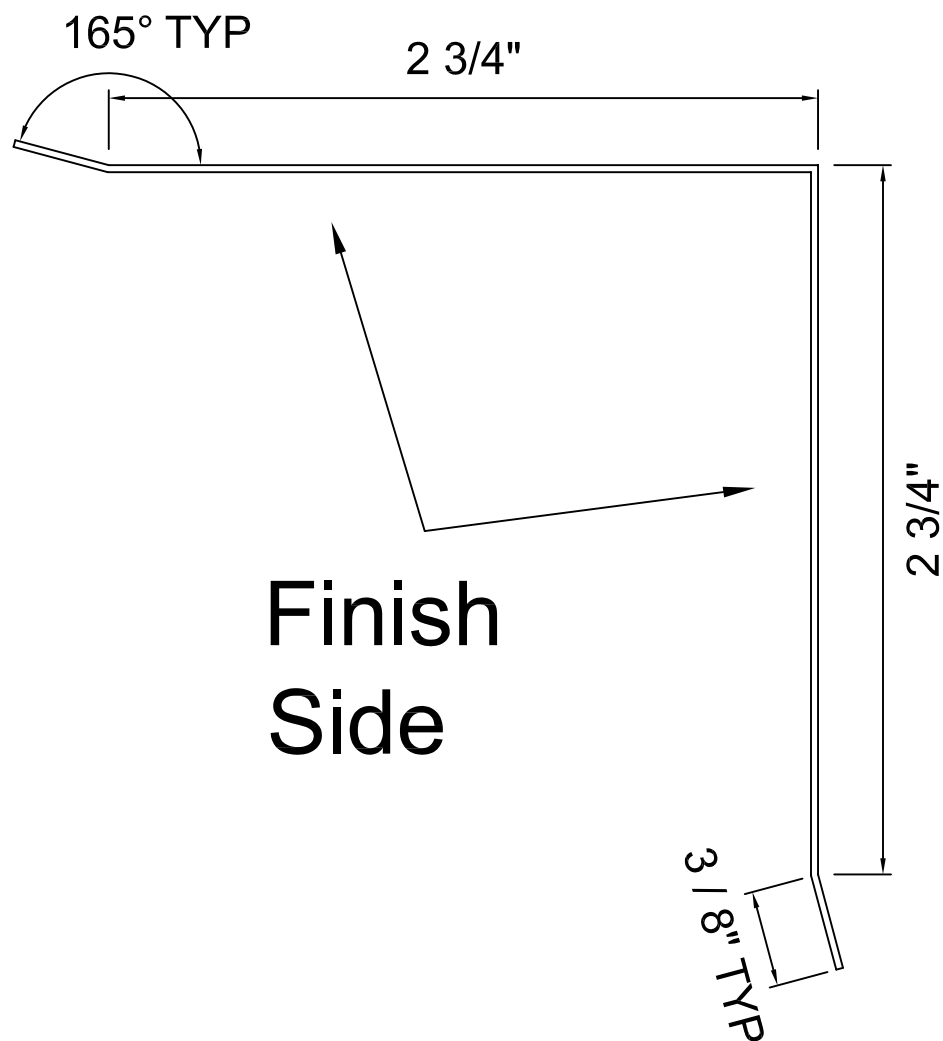


Blank: 6.25"

Material: 24ga.

STRUKTUROC

JAMB & SILL TRIM #110J

NOTE: ALL TRIMS COME STANDARD AT 12' 0" LONG (**NO EXCEPTIONS**).

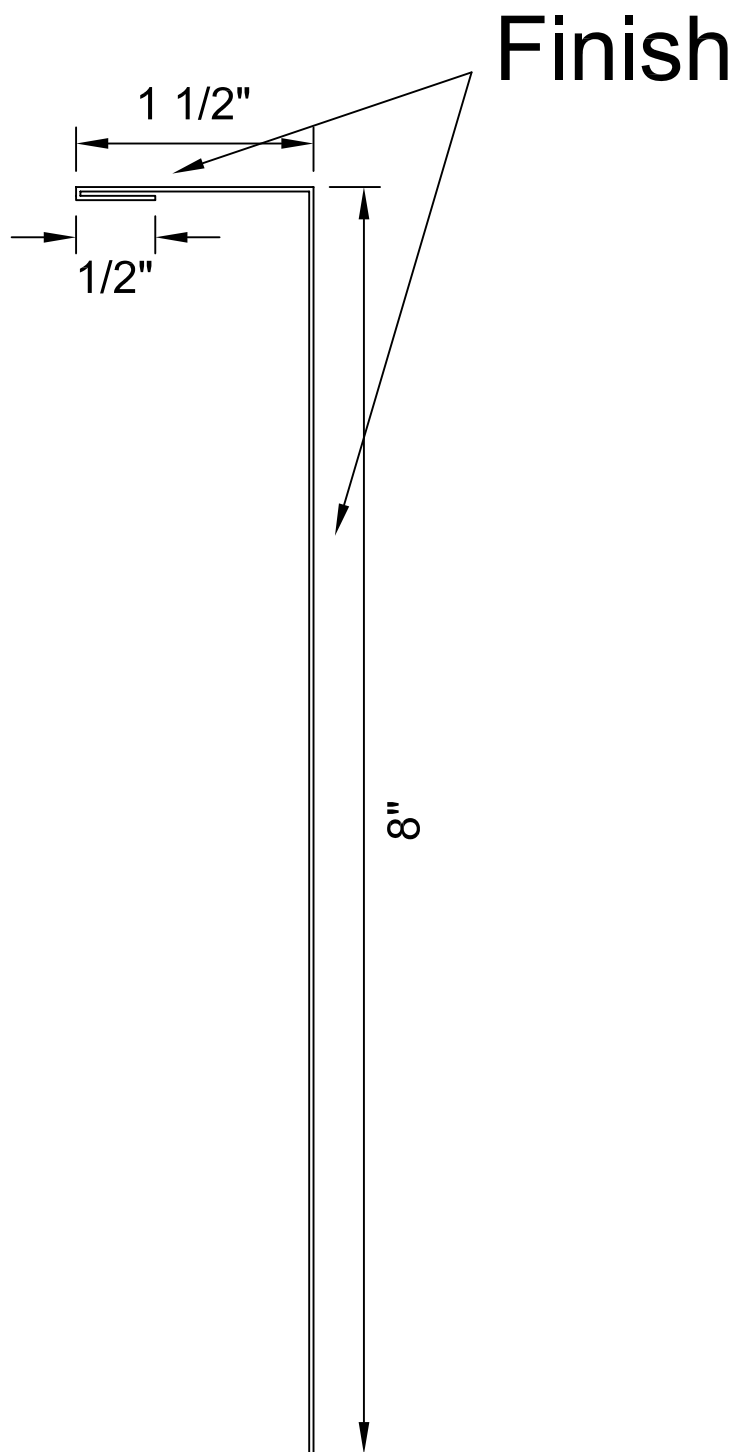


Blank: 10"

Material: 24ga.

STRUKTUROC

SUPPORT FLASHING #CR108

NOTE: ALL TRIMS COME STANDARD AT 12' 0" LONG (**NO EXCEPTIONS**).

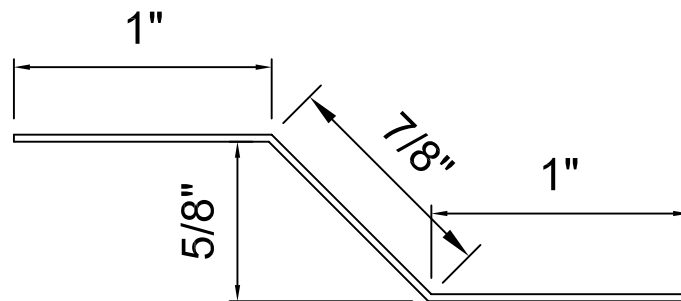

NO TEXTURE

Blank: 2.875"

Material: 20ga.